


Proposed Ground Floor Plan 1:100



Proposed First Floor Plan 1:100

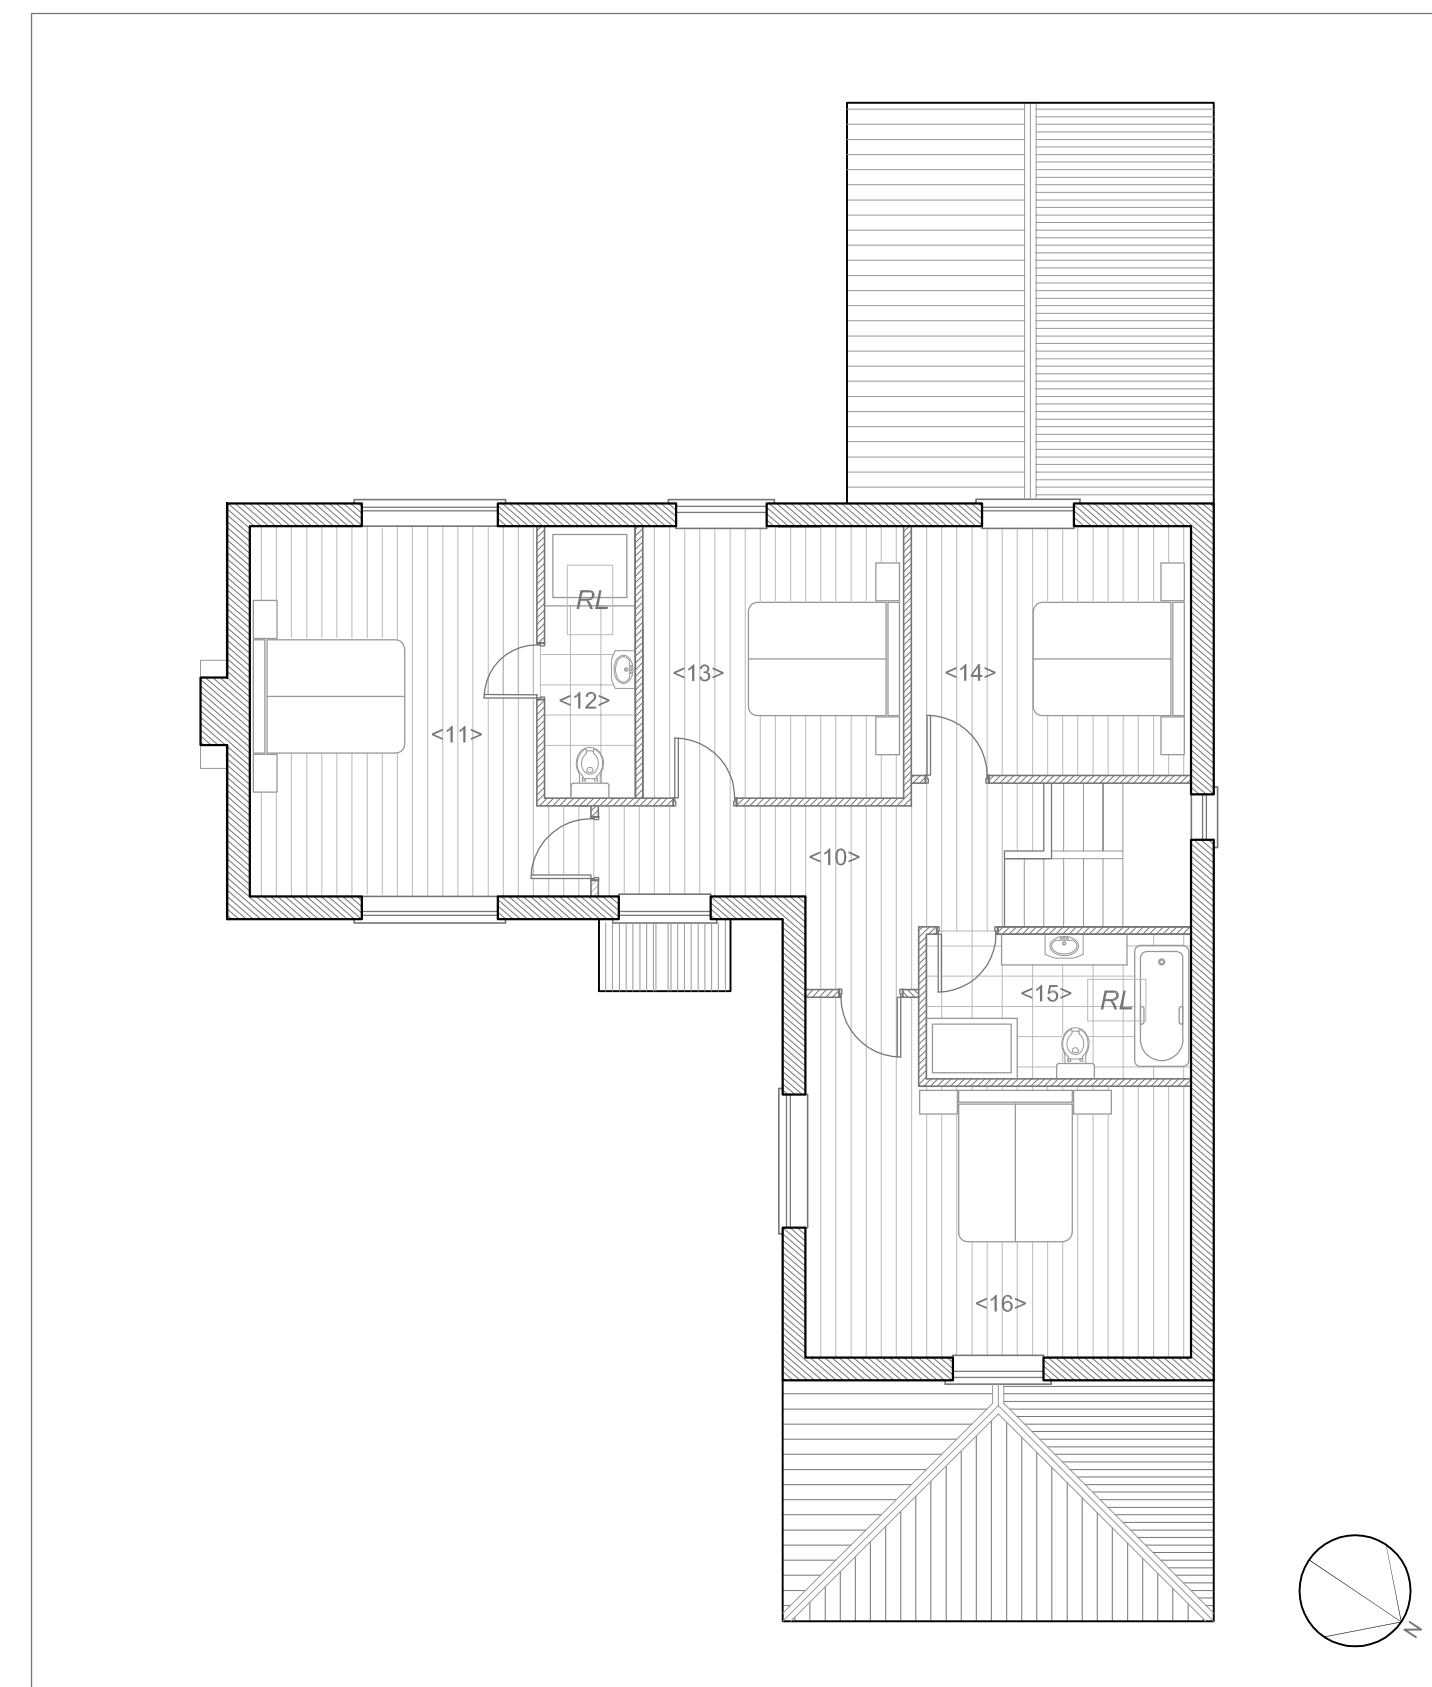

Proposed North East Elevation 1:100



Proposed South East Elevation 1:100



Proposed South West Elevation 1:100



Proposed North East Elevation 1:100

**Notes**

Do not scale off this drawing - All dimensions and setting out to be verified on site. If in doubt contact the originator for clarification.  
The contents of this drawing are covered by copyright and remain the property of Guy Forman Architect. The drawing is issued on the condition that it is not copied, reproduced, related or disclosed to any unauthorised person, either wholly or in part without the consent in writing of Guy Forman Architect.

- LEGEND (Ground & First Floor Plans)**
- <1> Entrance Hall
  - <2> Living Room
  - <3> Study
  - <4> Kitchen Space
  - <5> Dining Space
  - <6> Living Space
  - <7> Toilet
  - <8> Utility
  - <9> Double Garage
  - <10> Landing
  - <11> Master Bedroom
  - <12> En-suite
  - <13> Double Bedroom
  - <14> Double Bedroom
  - <15> Family Bathroom
  - <16> Double Bedroom
- RL Roof Light

Rev	Description	Date	By	Chk
-----	-------------	------	----	-----

**FOR PLANNING**

Land off Watergate, Quadring  
PLOT 2

**guyforman**  
ARCHITECT  
Guy Forman BA (Hons) MArch  
tel 07958 188257

Proposed  
Plans & Elevations

Scale: 1:100 @ A1	Date: 09/03/18	Drawn: GF	Checked: GF
Drawing No.: 244-SPE-P-02			Rev: A