

NOTES

Drawing to be read in conjunction with:
 Guy Forman Architect Drg: 331/P1-BR-02
 Guy Forman Architect Drg: 331/P1-BR-03
 Guy Forman Architect Specification: 331

Other associated drawings & specifications.

Ensure Latest Revision of Drawings are always used!

All Dimensions taken to face of masonry/ studwork

Span of 1st Floor Posi-Joists

Foul Water Drainage

Smoke Alarm

Heat Detector

Outside Tap

Stop Cock to Mains Water Supply

LH = Loft Hatch

RL = 550 x 1200mm Roof Light*

* Or nearest size - Refer to Manufacturer for Structural Opening Size

Do not scale off this drawing - All dimensions and setting out to be verified on site. If in doubt contact the originator for clarification.

The contents of this drawing are covered by copyright and remain the property of Guy Forman Architect. The drawing is issued on the condition that it is not copied, reproduced, retained or disclosed to any unauthorised person, either wholly or in part without the consent in writing of Guy Forman Architect.

A Internal French Doors (IDC6) into Living Room 18.08.20 GF GF replaced with Single Door. Two Small Windows (FW1 & FW3) on the North West Elevation Removed. GD4 & GD5 structural opening narrowed.

B Ground Plan Revised to Show Stud Wall 13.10.20 GF GF Partition between Entrance Hall & Dining Room

Rev	Description	Date	By	Chk



FOR BUILDING REGS


Bungley Lane, Kirton - Phase 2
 Plot 1

guyforman
 ARCHITECT
 Guy Forman BA (Hons) MArch
 tel 07958 188257

Ground & First Floor Plans

Scale:	Date:	Drawn:	Checked:
A1 Sheet	20/03/20	GF	GF
Drawing No.:	331/P1-BR-01		Rev:
			B

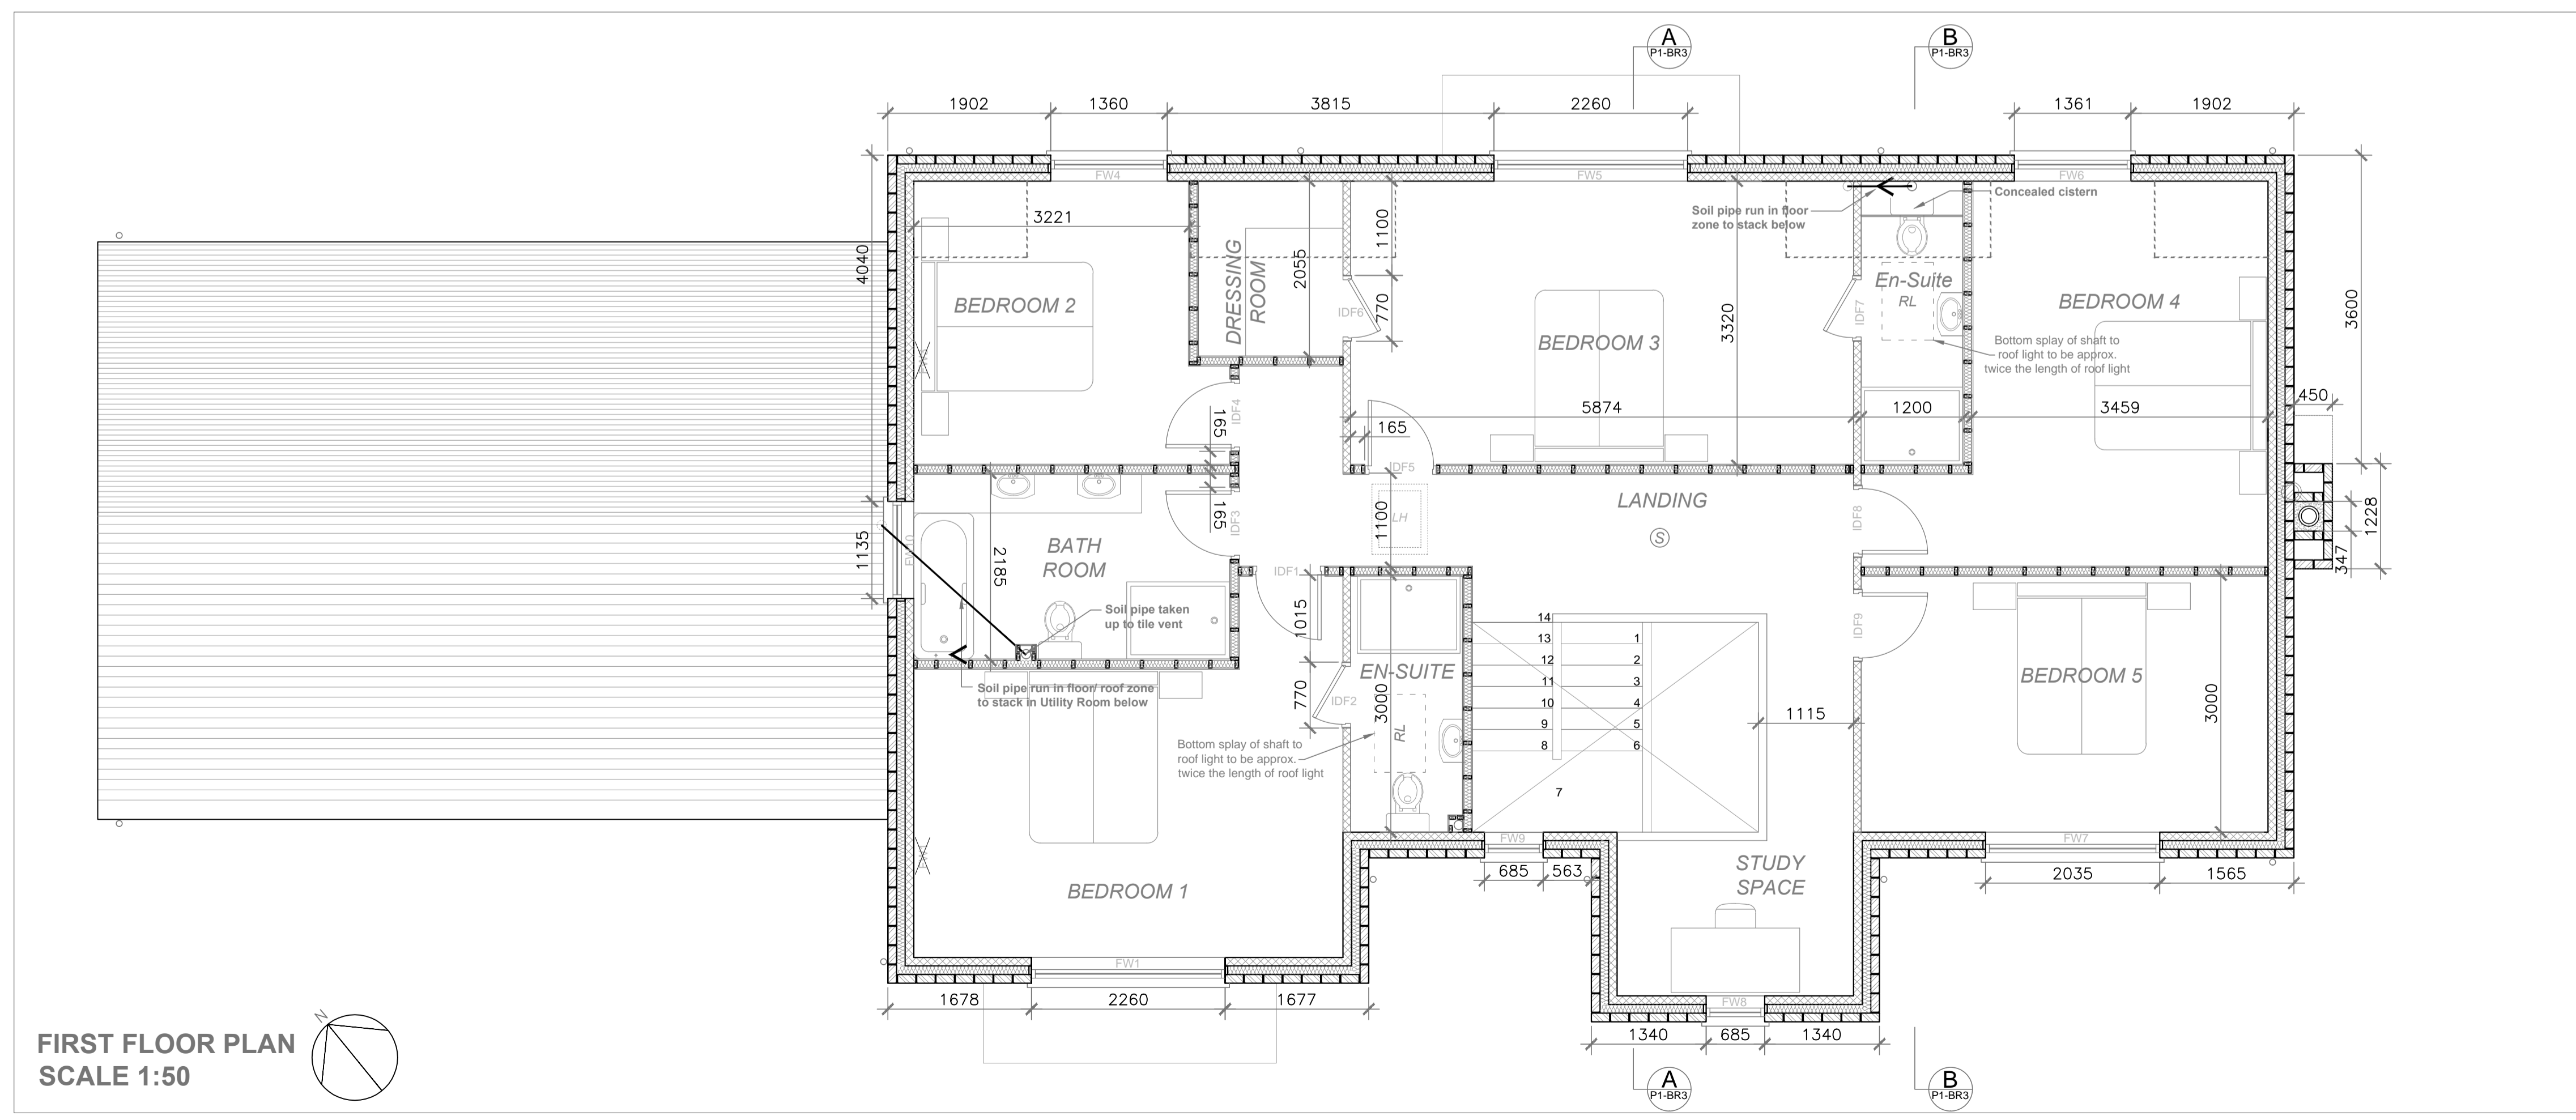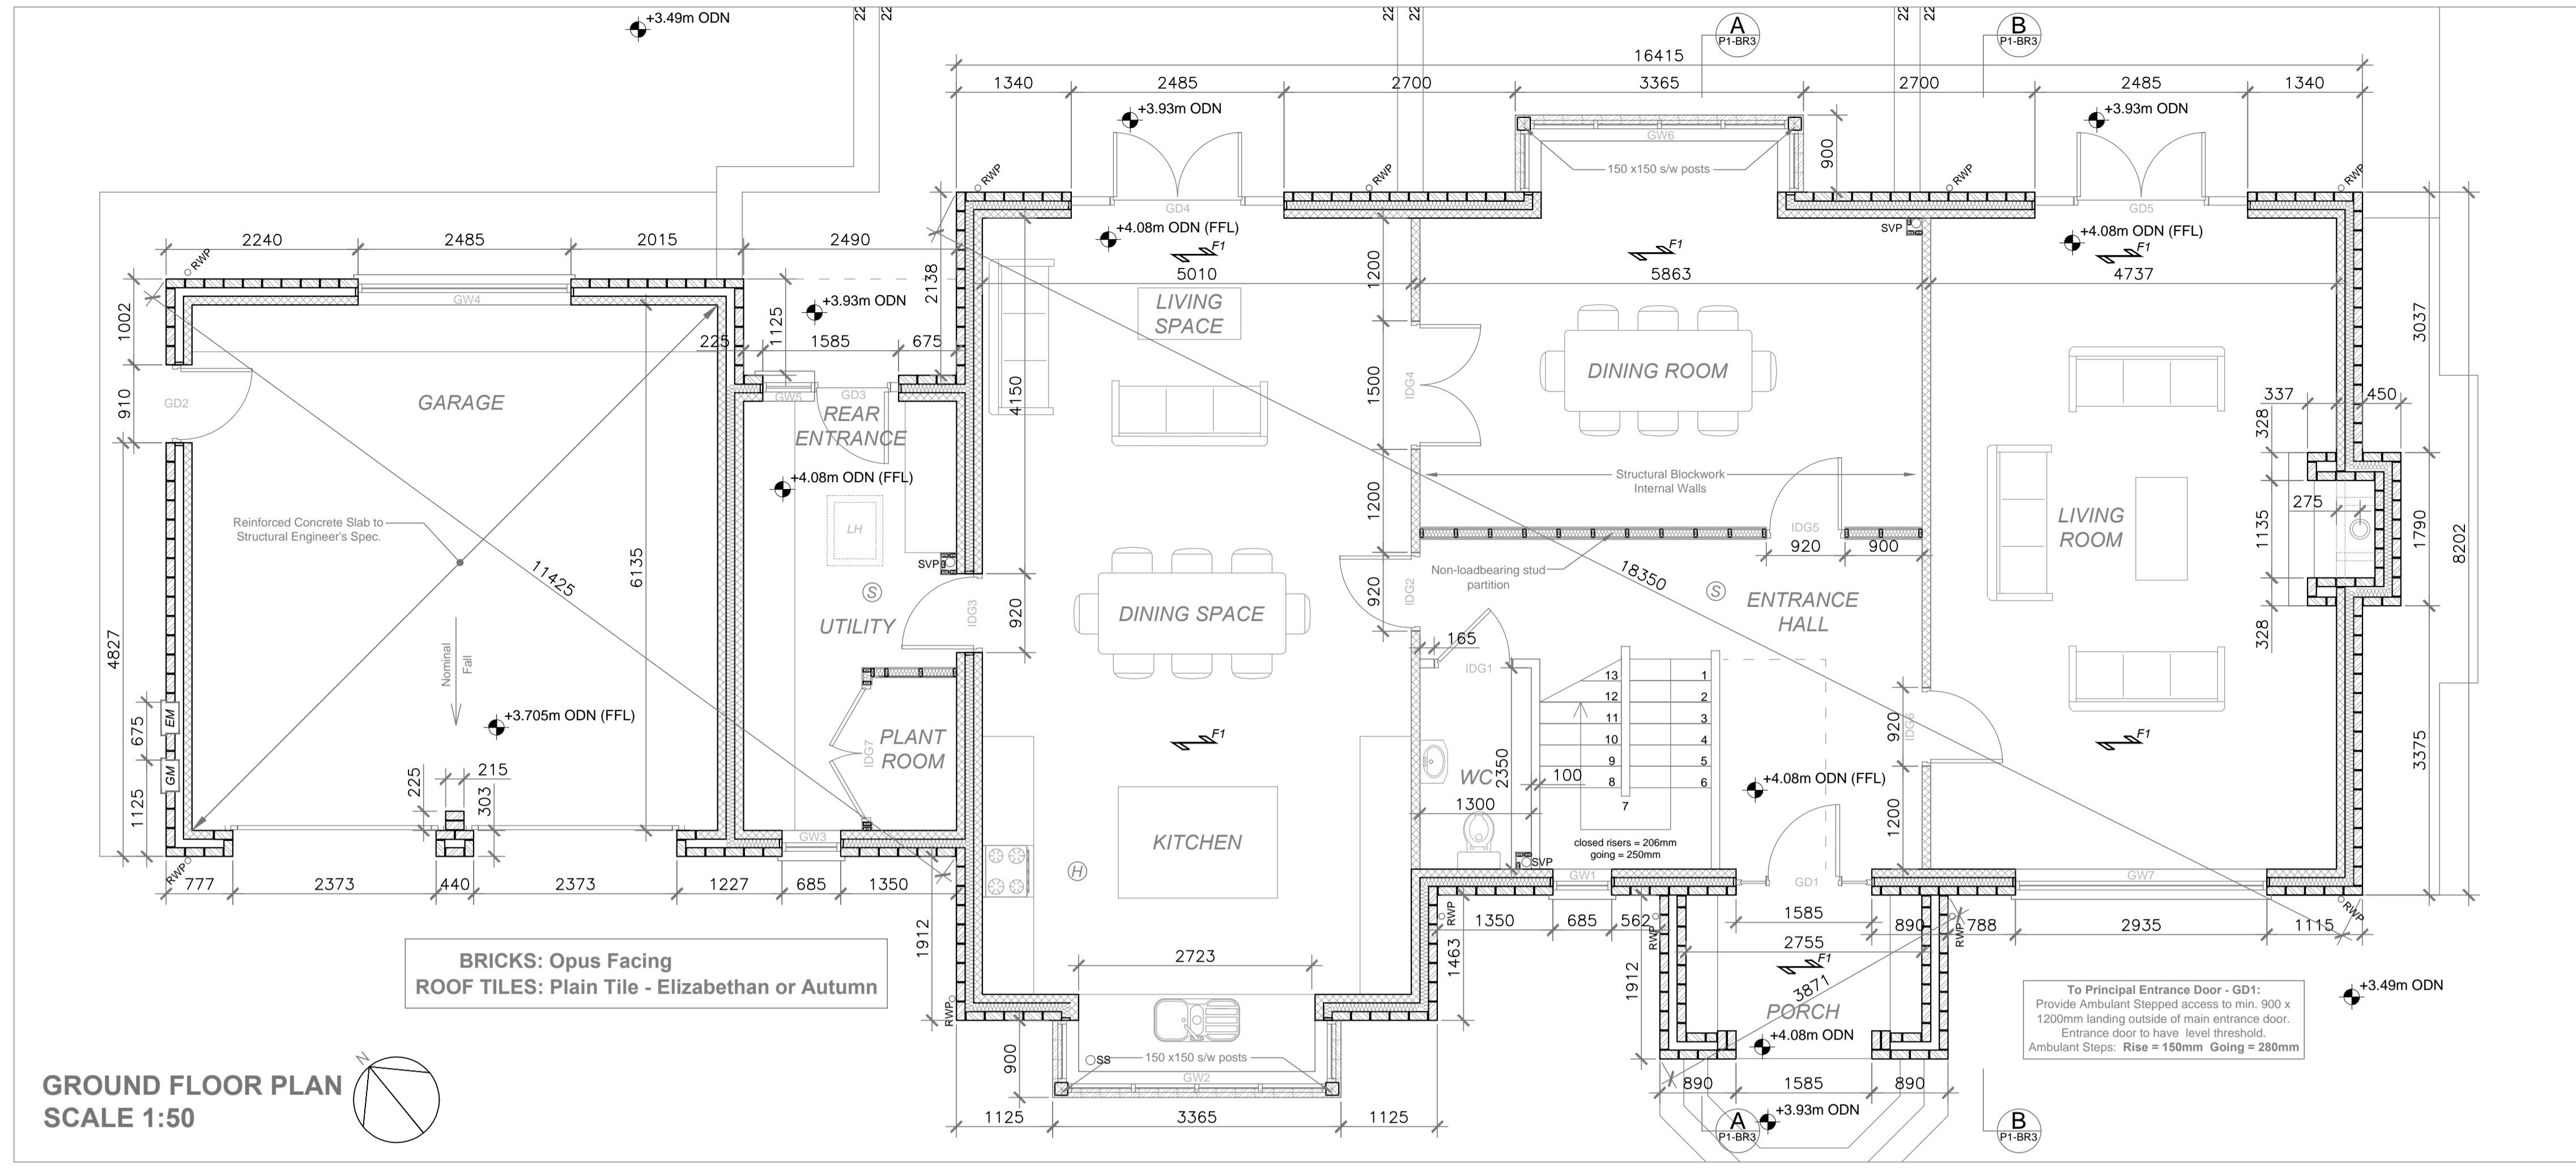

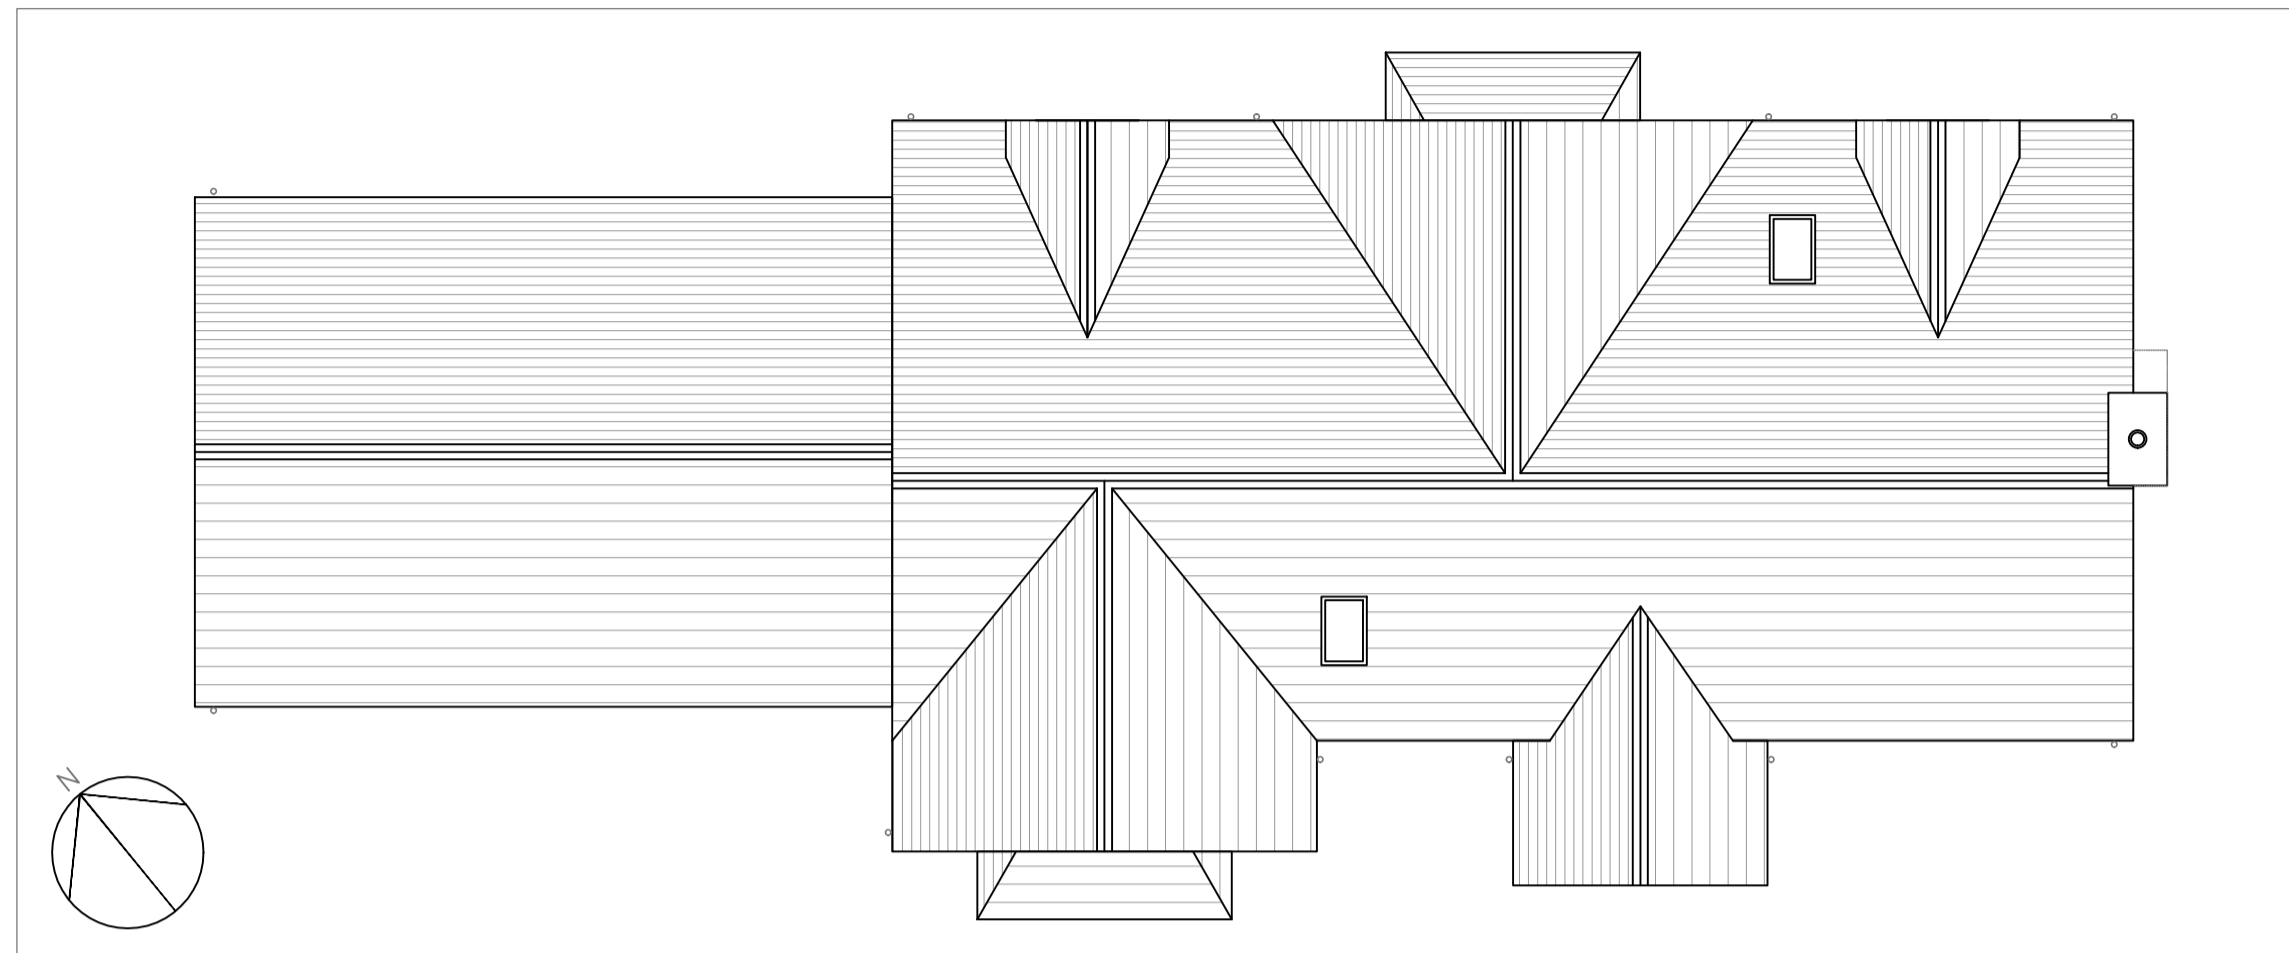


Roof Plan 1:100



South West Elevation 1:100



South East Elevation 1:100

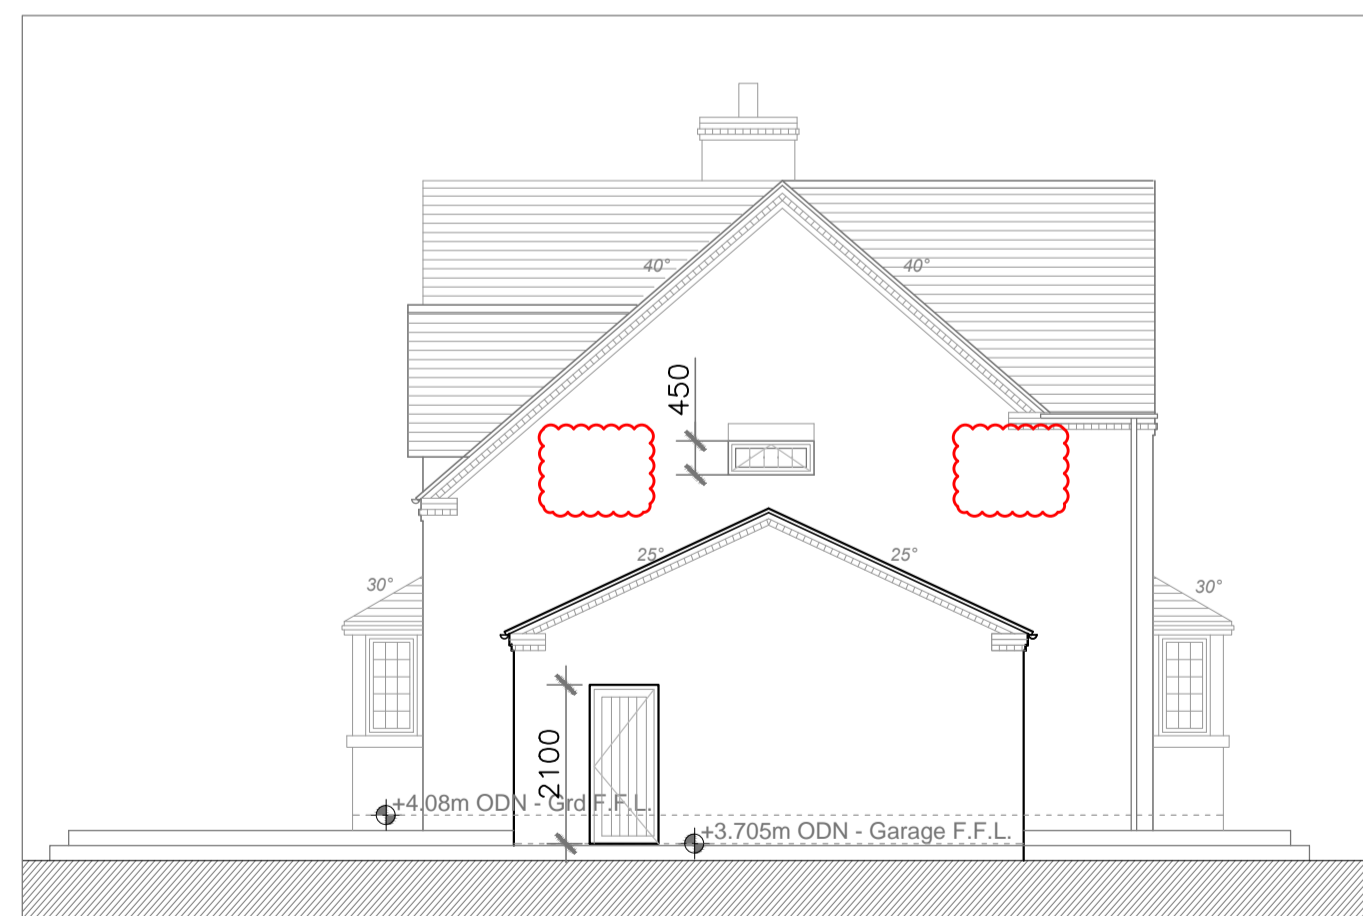

North West Elevation 1:100



North East Elevation 1:100

NOTES

Drawing to be read in conjunction with:

Guy Forman Architect Drg: 331/P1-BR-01
 Guy Forman Architect Drg: 331/P1-BR-03
 Guy Forman Architect Specification: 331

Other associated drawings & specifications.

Ensure Latest Revision of Drawings are always used!

All Dimensions taken to face of masonry/ studwork

Window Heads: Stone Square Heads
 Window Cills: All Stone Cills

Do not scale off this drawing - All dimensions and setting out to be verified on site. If in doubt contact the originator for clarification.

The contents of this drawing are covered by copyright and remain the property of Guy Forman Architect. The drawing is issued on the condition that it is not copied, reproduced, retained or disclosed to any unauthorised person, either wholly or in part without the consent in writing of Guy Forman Architect.

A Two Small Windows on the North West Elevation Removed. Heads to certain windows squared instead of played. 18.08.20 GF GF

Rev	Description	Date	By	Chk
-----	-------------	------	----	-----

FOR BUILDING REGS

Bungley Lane, Kirton - Phase 2
 Plot 1

guyforman
 ARCHITECT
 Guy Forman BA (Hons) MArch
 tel 07958 188257

Roof Plan
 Elevations

Scale:	Date:	Drawn:	Checked:
A1 Sheet	20/03/20	GF	GF

Drawing No.:	Rev:
331/P1-BR-02	A