



Notes

Do not scale off this drawing - All dimensions and setting out to be verified on site. If in doubt contact the originator for clarification.
 The contents of this drawing are covered by copyright and remain the property of Guy Forman Architect. The drawing is issued on the condition that it is not copied, reproduced, related or disclosed to any unauthorised person, either wholly or in part without the consent in writing of Guy Forman Architect.

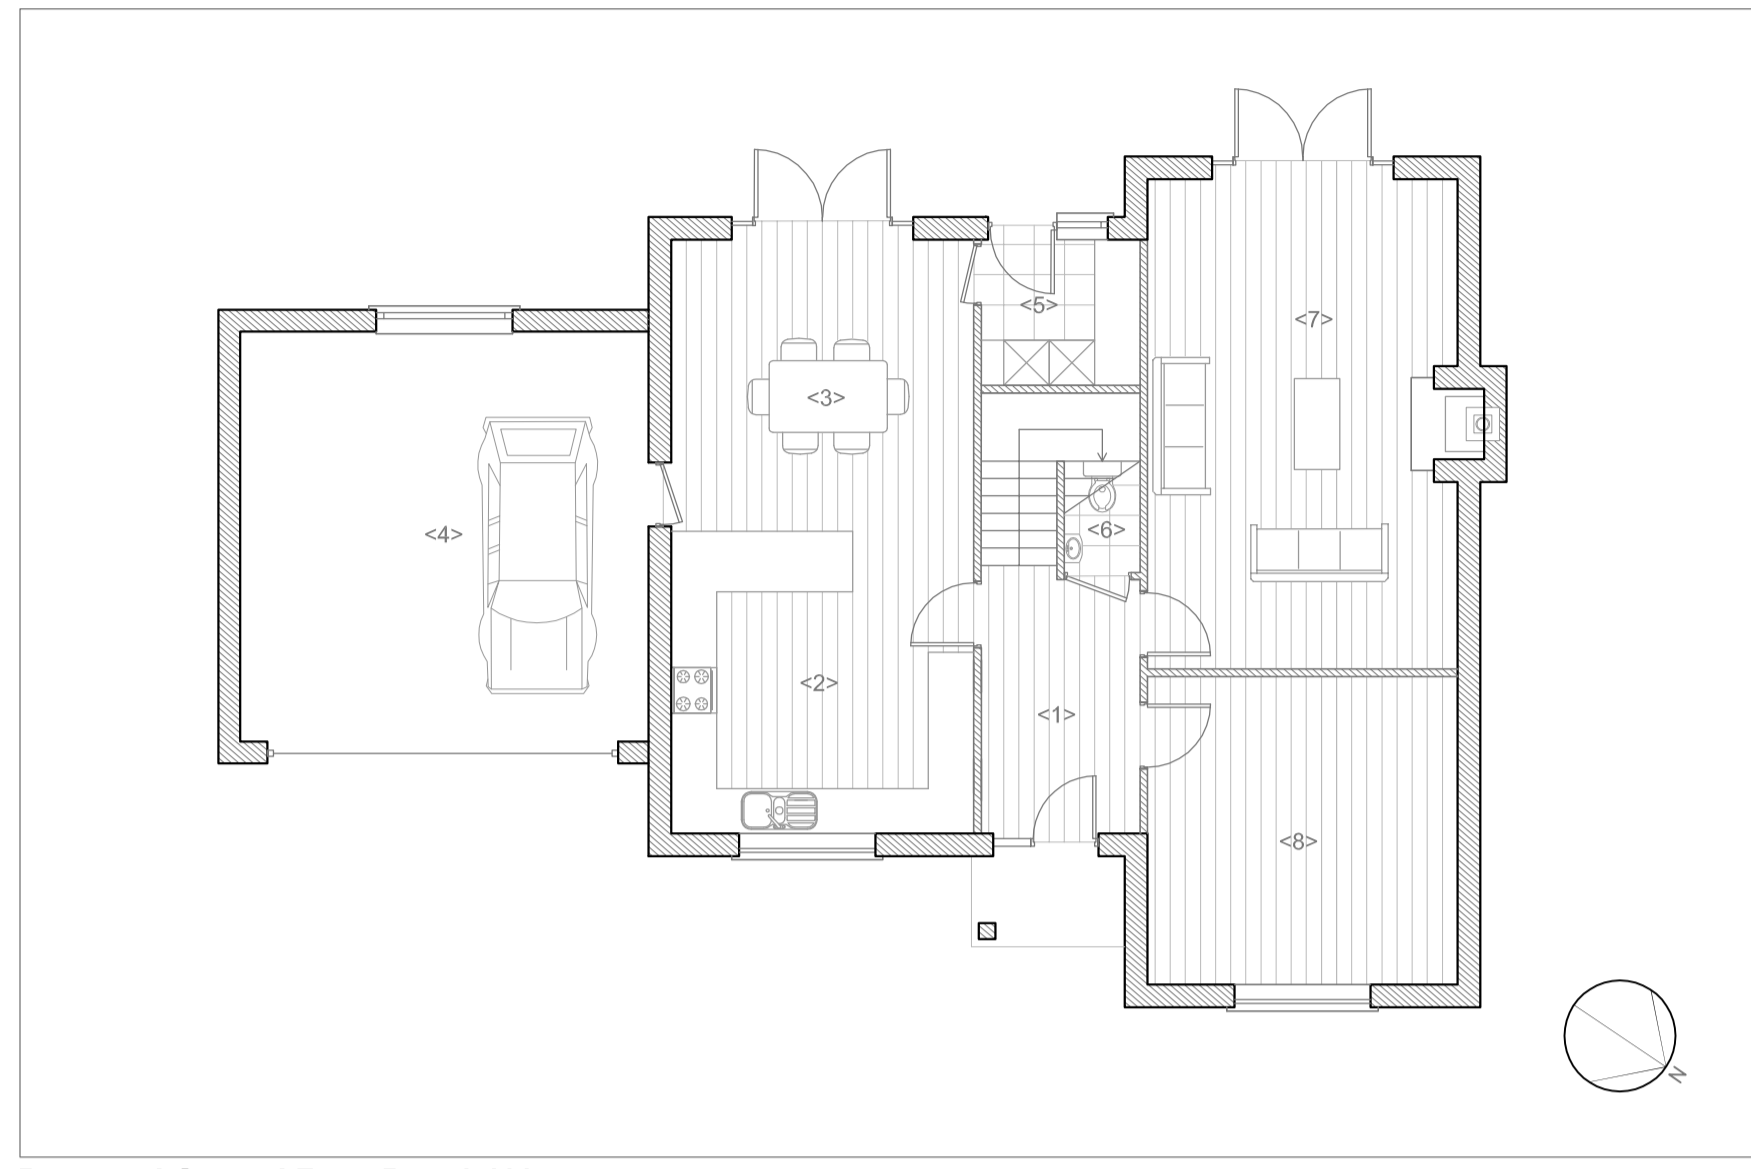


Proposed Ground Floor Plan 1:100

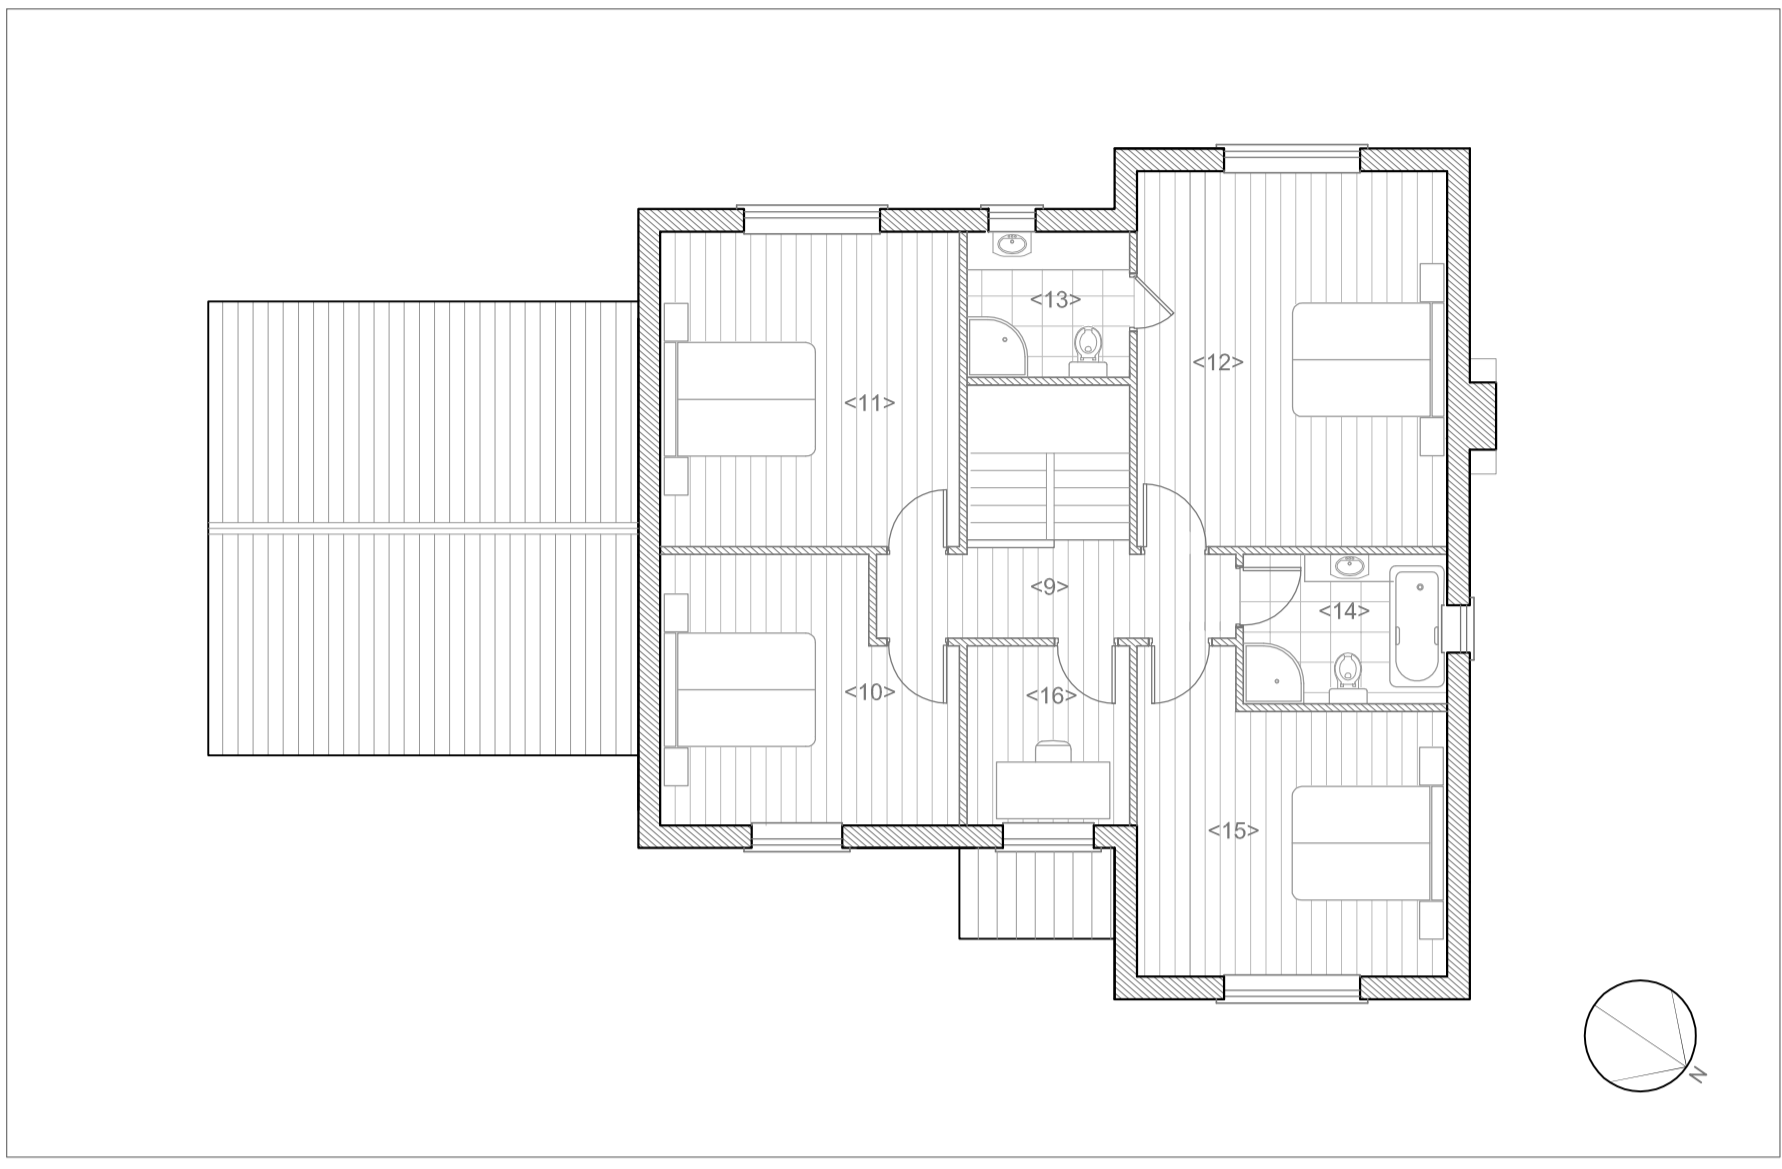

Proposed First Floor Plan 1:100




Proposed North East Elevation 1:100

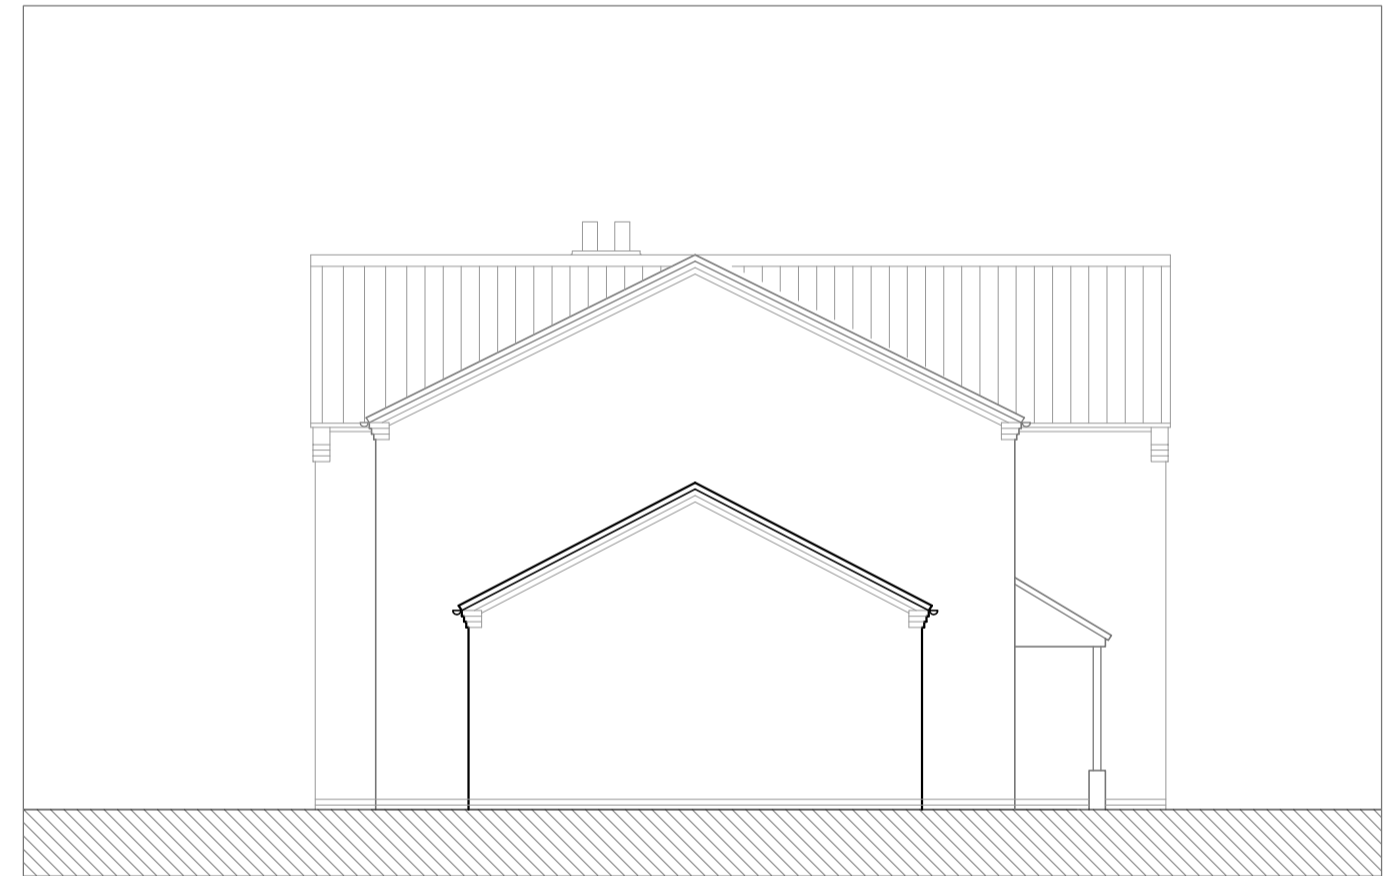

Proposed South East Elevation 1:100



Proposed South West Elevation 1:100

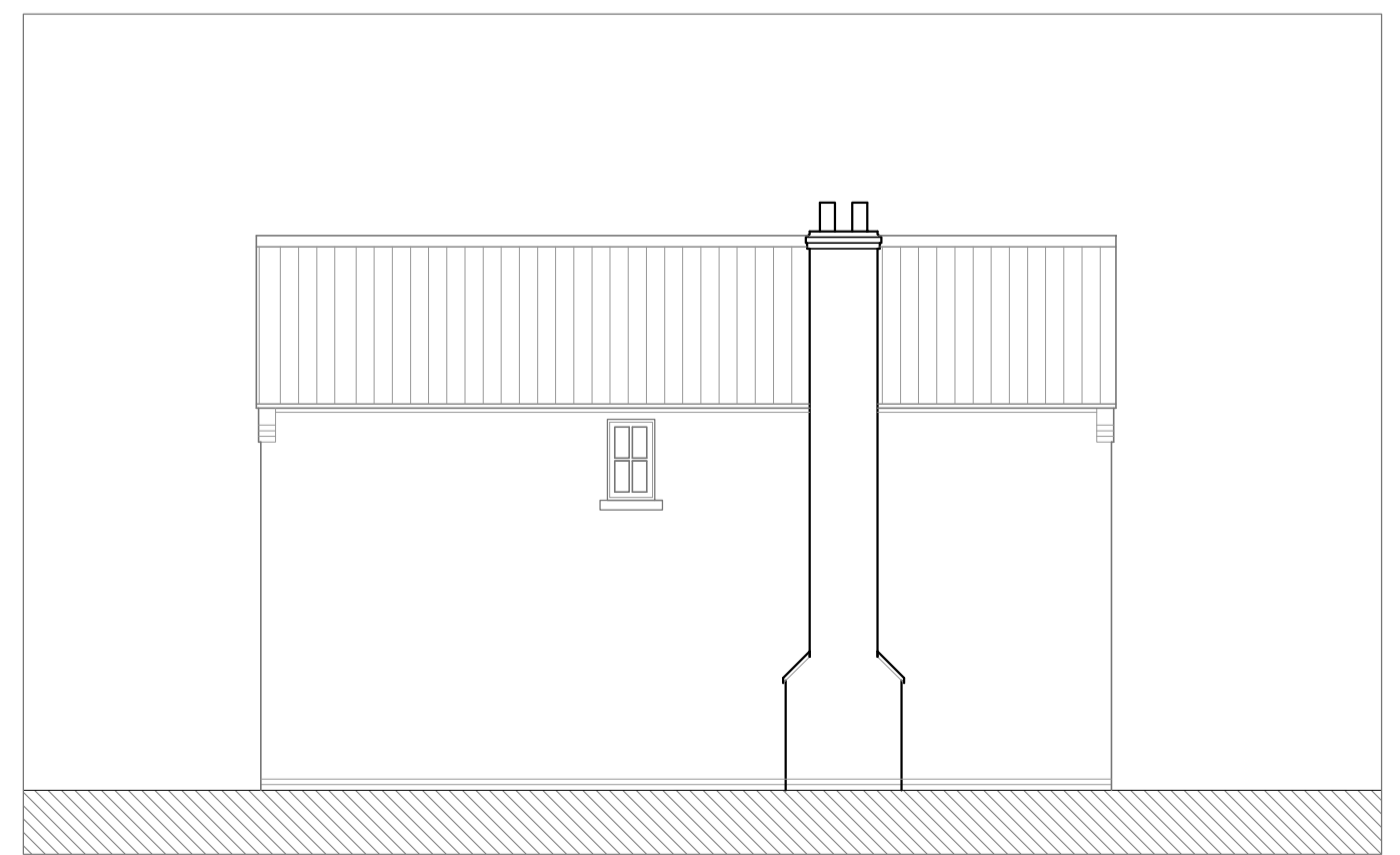

Proposed North West Elevation 1:100

- LEGEND (Ground & First Floor Plans)**
- <1> Entrance Hall
 - <2> Kitchen
 - <3> Dining Space
 - <4> Double Garage
 - <5> Utility Room
 - <6> Toilet
 - <7> Living Room
 - <8> Reception Room
 - <9> Landing
 - <10> Double Bedroom
 - <11> Double Bedroom
 - <12> Master Bedroom
 - <13> En-suite
 - <14> Family Bathroom
 - <15> Double Bedroom
 - <16> Study

Rev	Description	Date	By	Chk
-----	-------------	------	----	-----

FOR PLANNING

Land off Watergate, Quadring
PLOT 1

guyforman
ARCHITECT
Guy Forman BA (Hons) MArch
tel 07958 188257

Proposed
Plans & Elevations

Scale: 1:100 @ A1	Date: 09/03/18	Drawn: GF	Checked: GF
Drawing No.:	244-SPE-P-01		Rev: A