



Proposed Ground Floor Plan 1:100

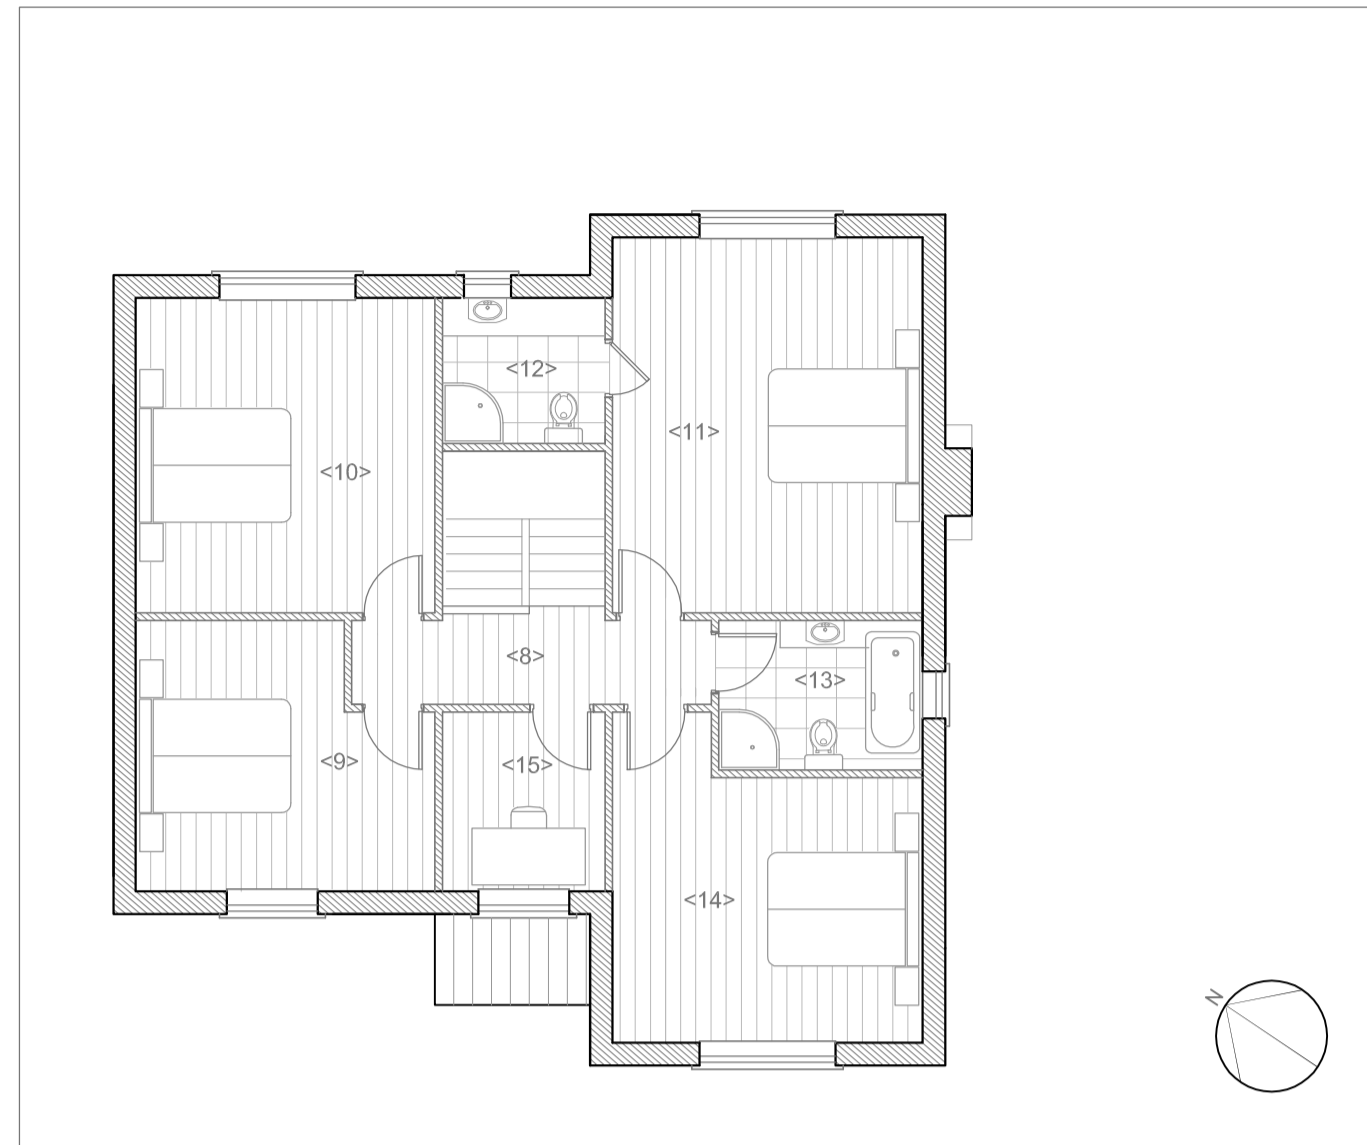


Proposed First Floor Plan 1:100

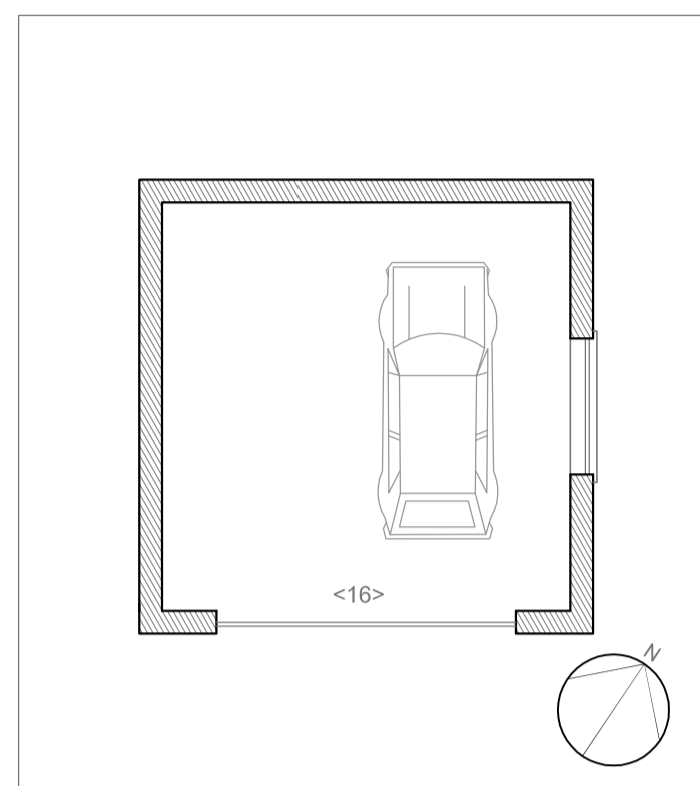


Proposed Garage Plan 1:100




Proposed South West Elevation 1:100

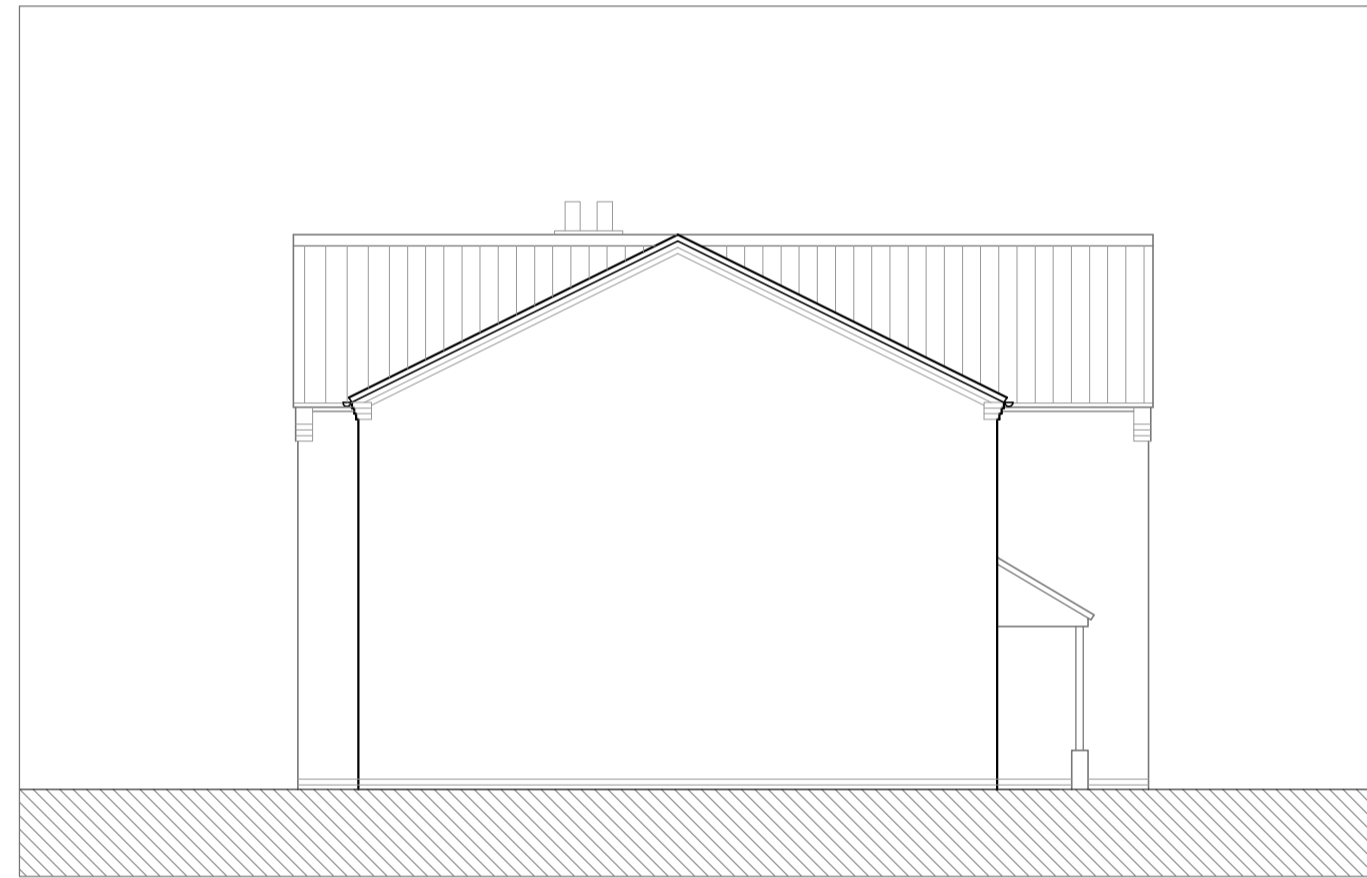

Proposed North West Elevation 1:100

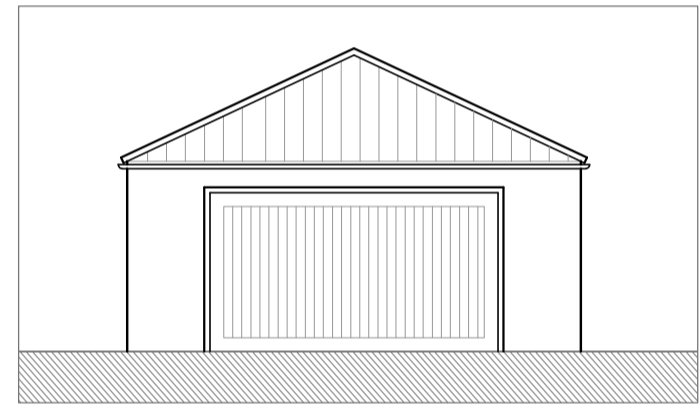


Proposed South East Elevation 1:100

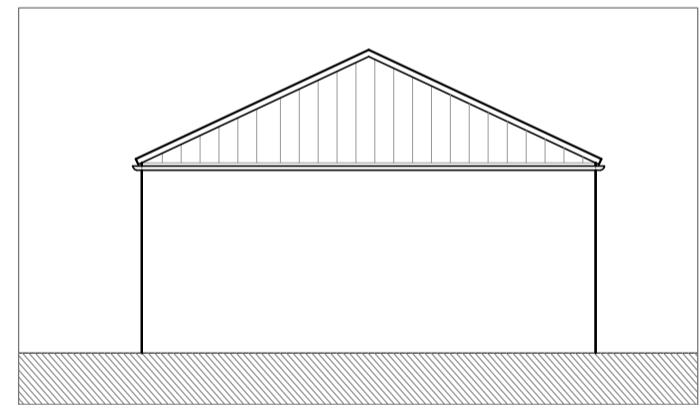


Proposed South West Elevation 1:100




Proposed North East Elevation 1:100

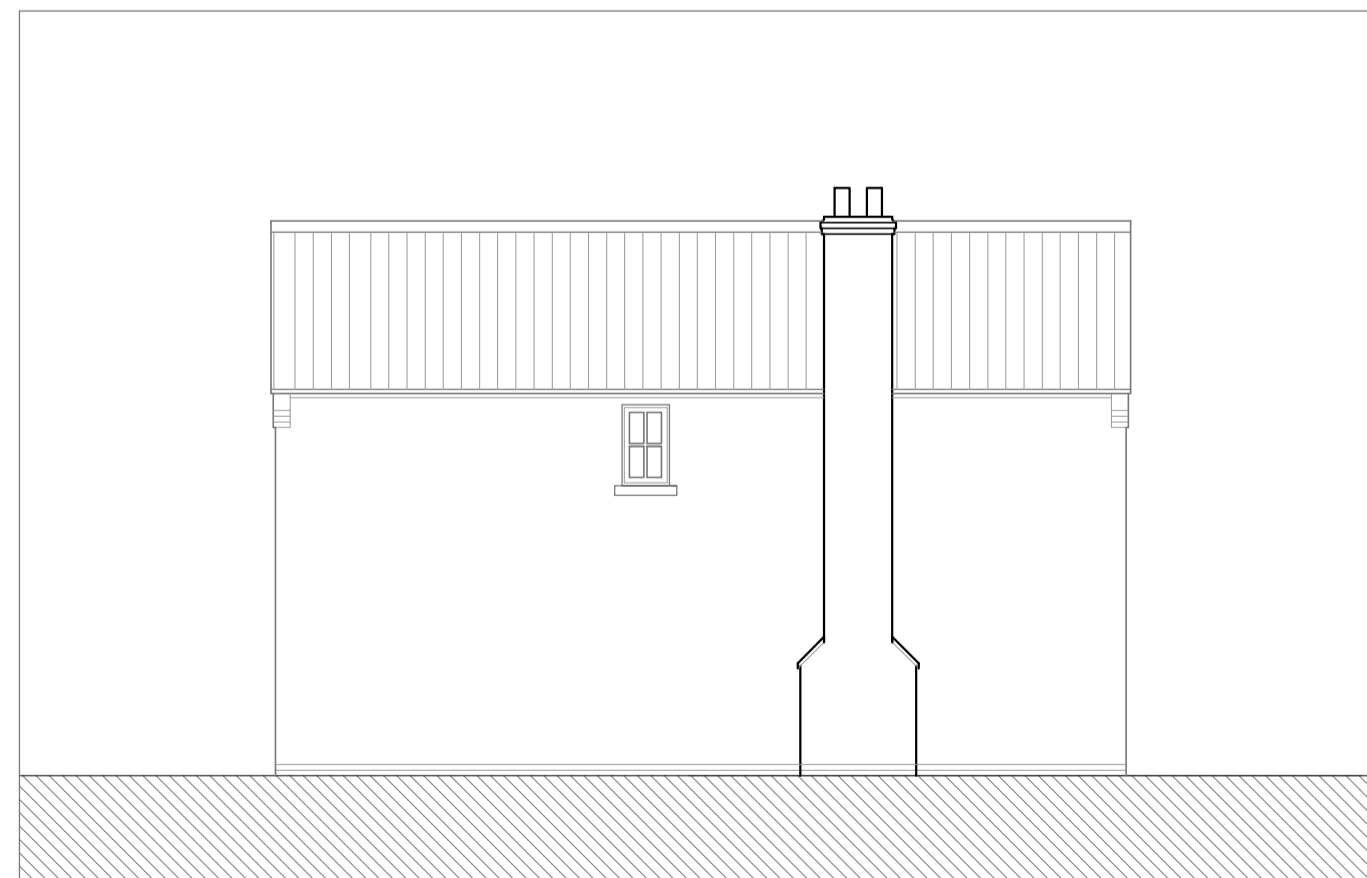

Proposed South East Elevation 1:100

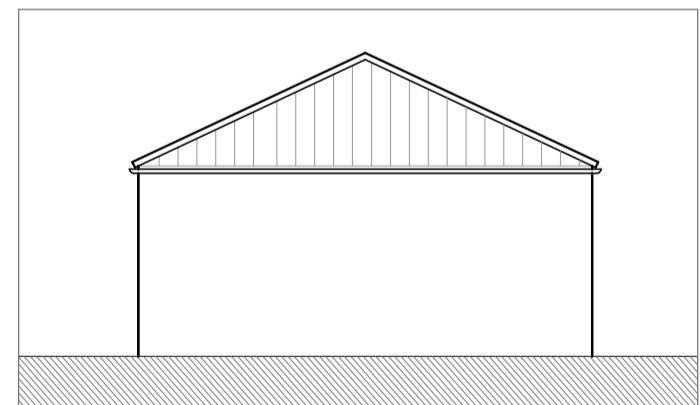

Proposed North West Elevation 1:100

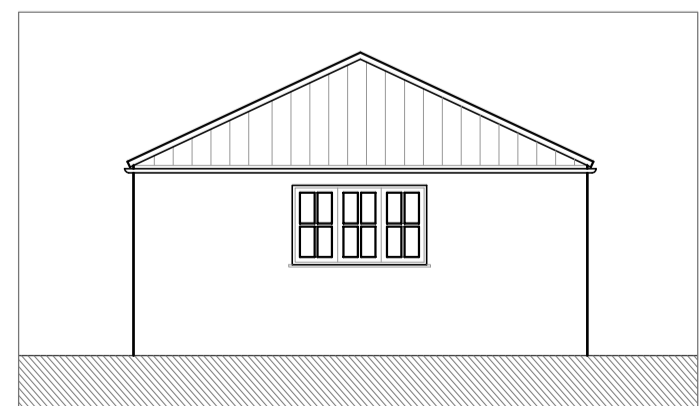

Proposed North East Elevation 1:100

Notes

Do not scale off this drawing - All dimensions and setting out to be verified on site. If in doubt contact the originator for clarification.  
 The contents of this drawing are covered by copyright and remain the property of Guy Forman Architect. The drawing is issued on the condition that it is not copied, reproduced, related or disclosed to any unauthorized person, either wholly or in part without the consent in writing of Guy Forman Architect.

- LEGEND (Ground & First Floor Plans)**
- <1> Entrance Hall
  - <2> Kitchen
  - <3> Dining Space
  - <4> Utility Room
  - <5> Toilet
  - <6> Living Room
  - <7> Reception Room
  - <8> Landing
  - <9> Double Bedroom
  - <10> Double Bedroom
  - <11> Master Bedroom
  - <12> En-suite
  - <13> Family Bathroom
  - <14> Double Bedroom
  - <15> Study
  - <16> Detached Garage

Rev	Description	Date	By	Chk
-----	-------------	------	----	-----

**FOR PLANNING**

Land off Watergate, Quadring  
 PLOT 3

**guyforman**  
 ARCHITECT  
 Guy Forman BA (Hons) MArch  
 tel 07958 188257

Proposed  
 Plans & Elevations

Scale: 1:100 @ A1	Date: 09/03/18	Drawn: GF	Checked: GF
Drawing No.: 244-SPE-P-03	Rev: A		