


Ground Floor Plan 1:100



First Floor Plan 1:100

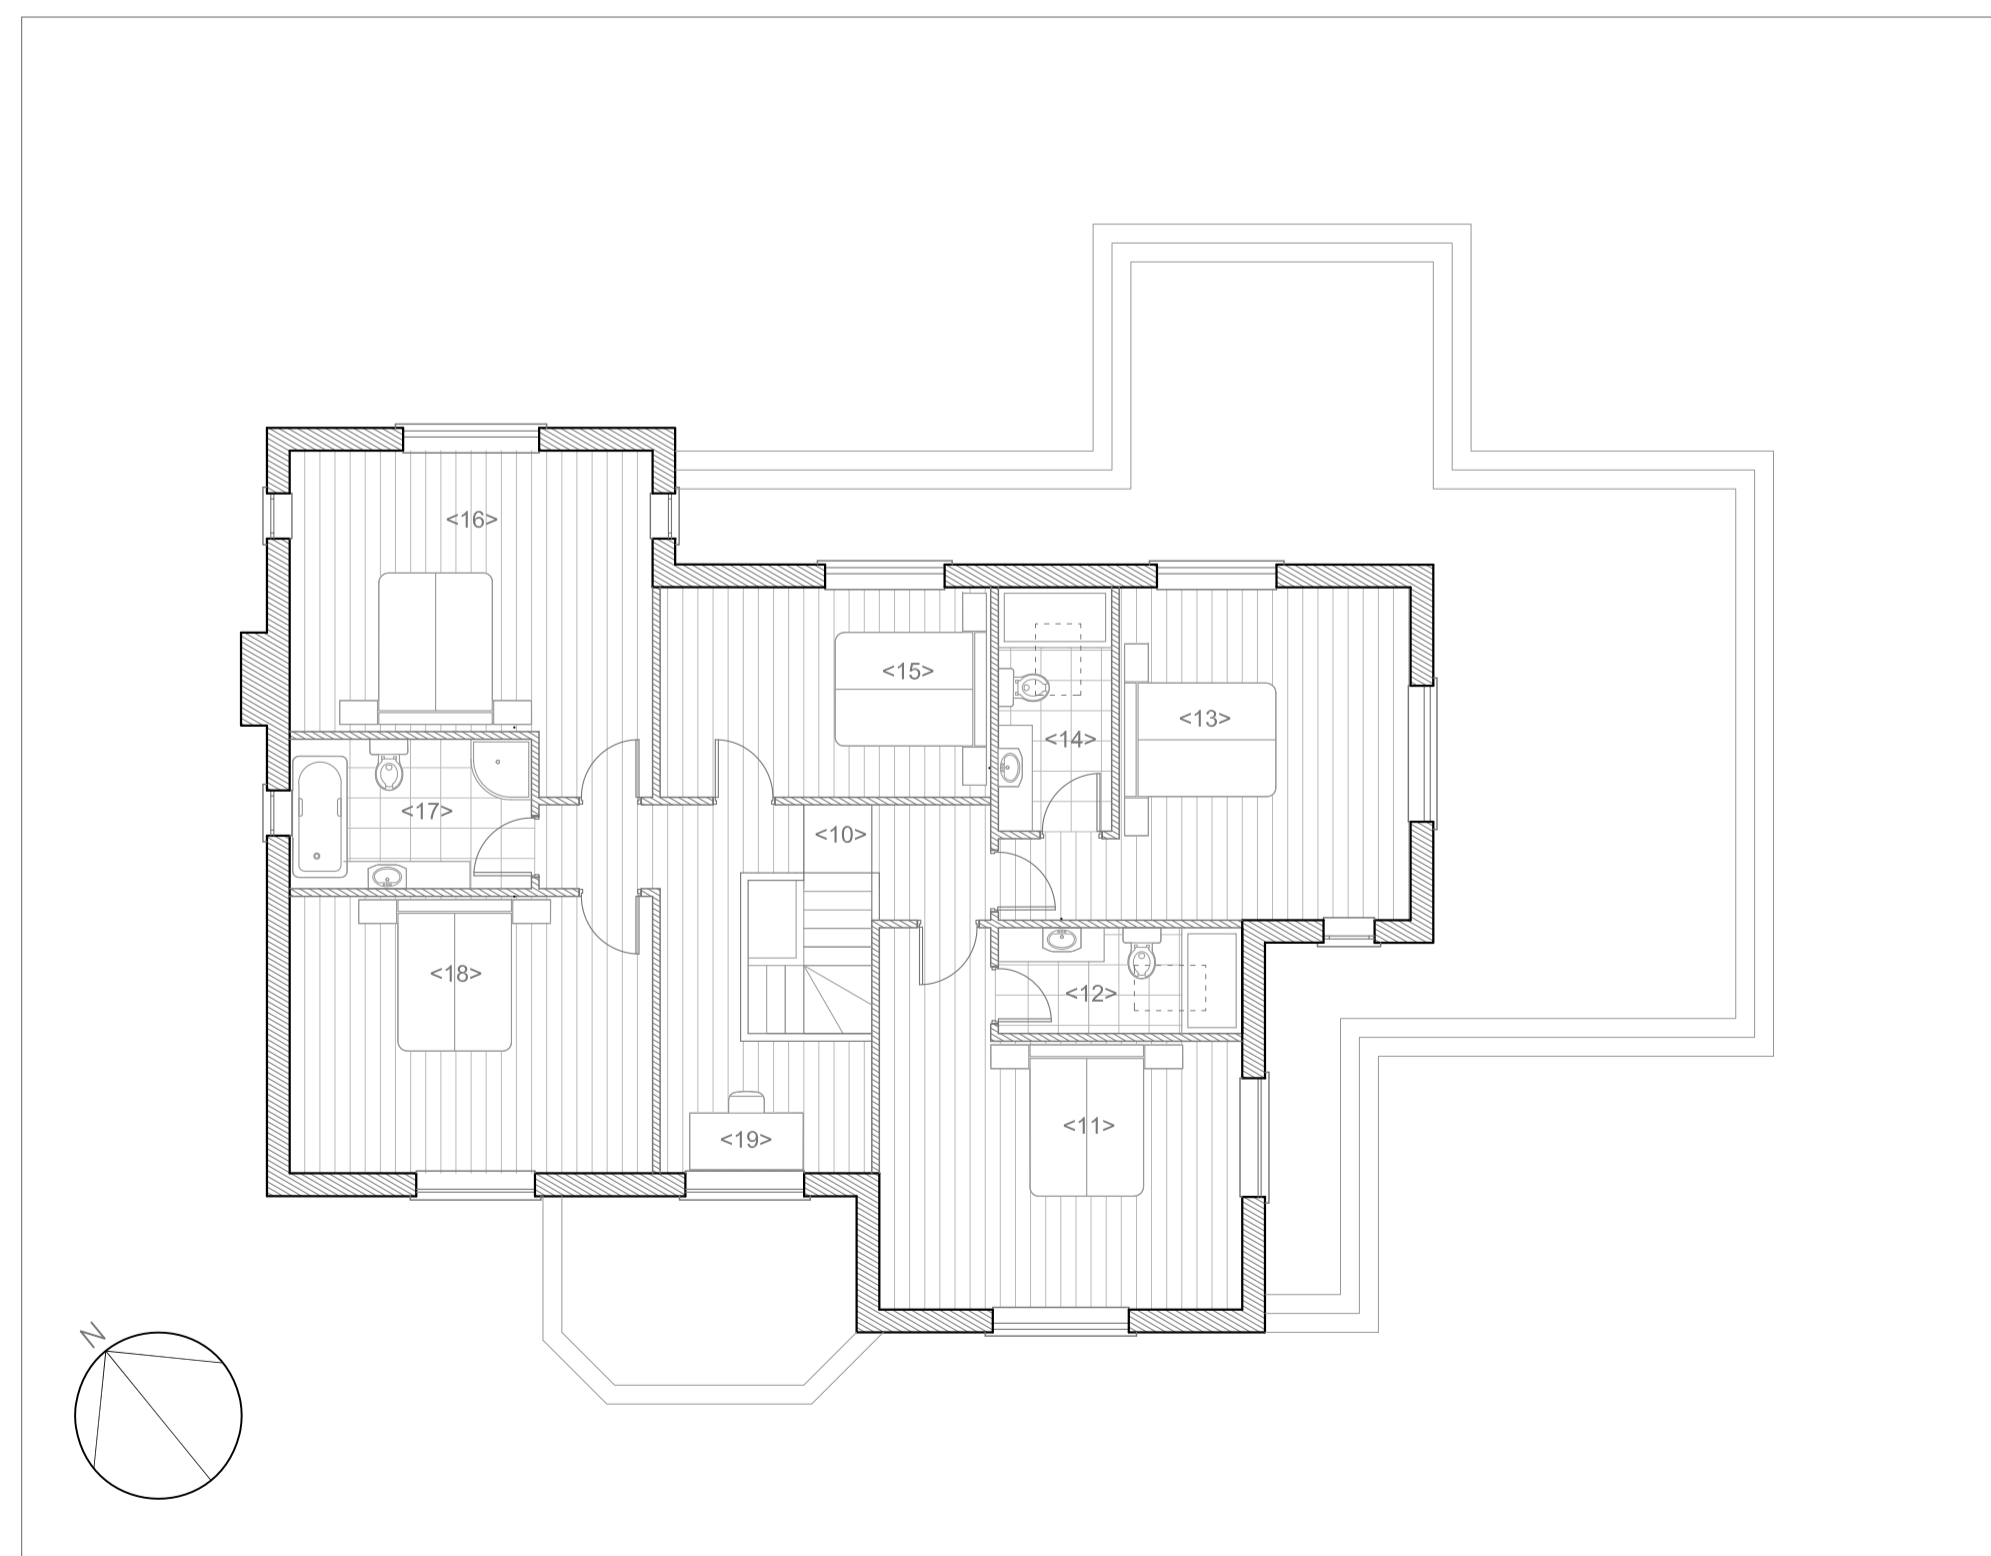


South West Elevation 1:100



North East Elevation 1:100



South East Elevation 1:100

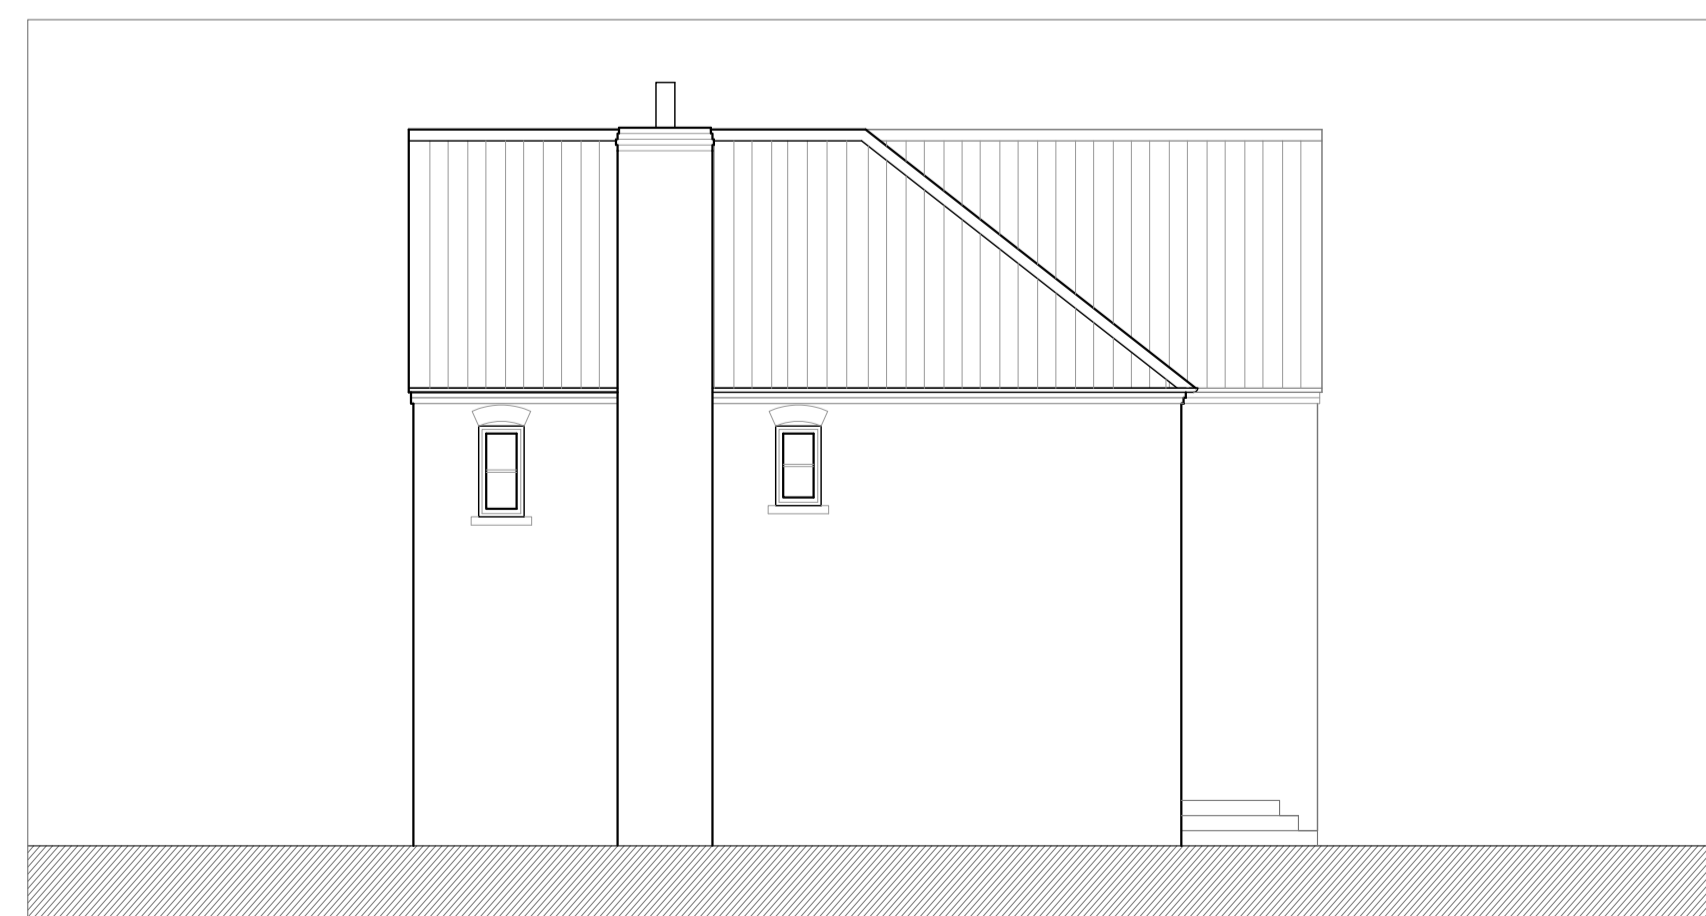

North West Elevation 1:100

Notes

Do not scale off this drawing - All dimensions and setting out to be verified on site. If in doubt contact the originator for clarification.
 The contents of this drawing are covered by copyright and remain the property of Guy Forman Architect. This drawing is issued on the condition that it is not copied, reproduced, retained or disclosed to any unauthorised person, either wholly or in part without the consent in writing of Guy Forman Architect.

LEGEND (Ground & First Floor Plans)

- <1> Entrance Hall
- <2> Dining Space
- <3> Kitchen
- <4> Living Space
- <5> Utility
- <6> W.C.
- <7> Living Room
- <8> Dining Room
- <9> Patio Space
- <10> Landing
- <11> Double Bedroom
- <12> En-Suite
- <13> Double Bedroom
- <14> En-Suite
- <15> Double Bedroom
- <16> Double Bedroom
- <17> Family Bathroom
- <18> Double Bedroom
- <19> Study/Office Space

Ground Floor Area 126.6m²
 First Floor Area 121.5m²
TOTAL 248.1m² (G.I.A.)

Rev	Description	Date	By	CHK
-----	-------------	------	----	-----

For Information

Bungley Lane, Kirton - Phase 2
 Plot 2

guyforman
 ARCHITECT
 Guy Forman BA (Hons) MArch
 tel 07958 188257

**Proposed
 Plans/ Elevations**

Scale:	Date:	Drawn:	Checked:
A1 Sheet	11/06/19	GF	GF

Drawing No.:	Rev:
331/2-SPE-P-02	DRFT3