



Ground Plan 1:100

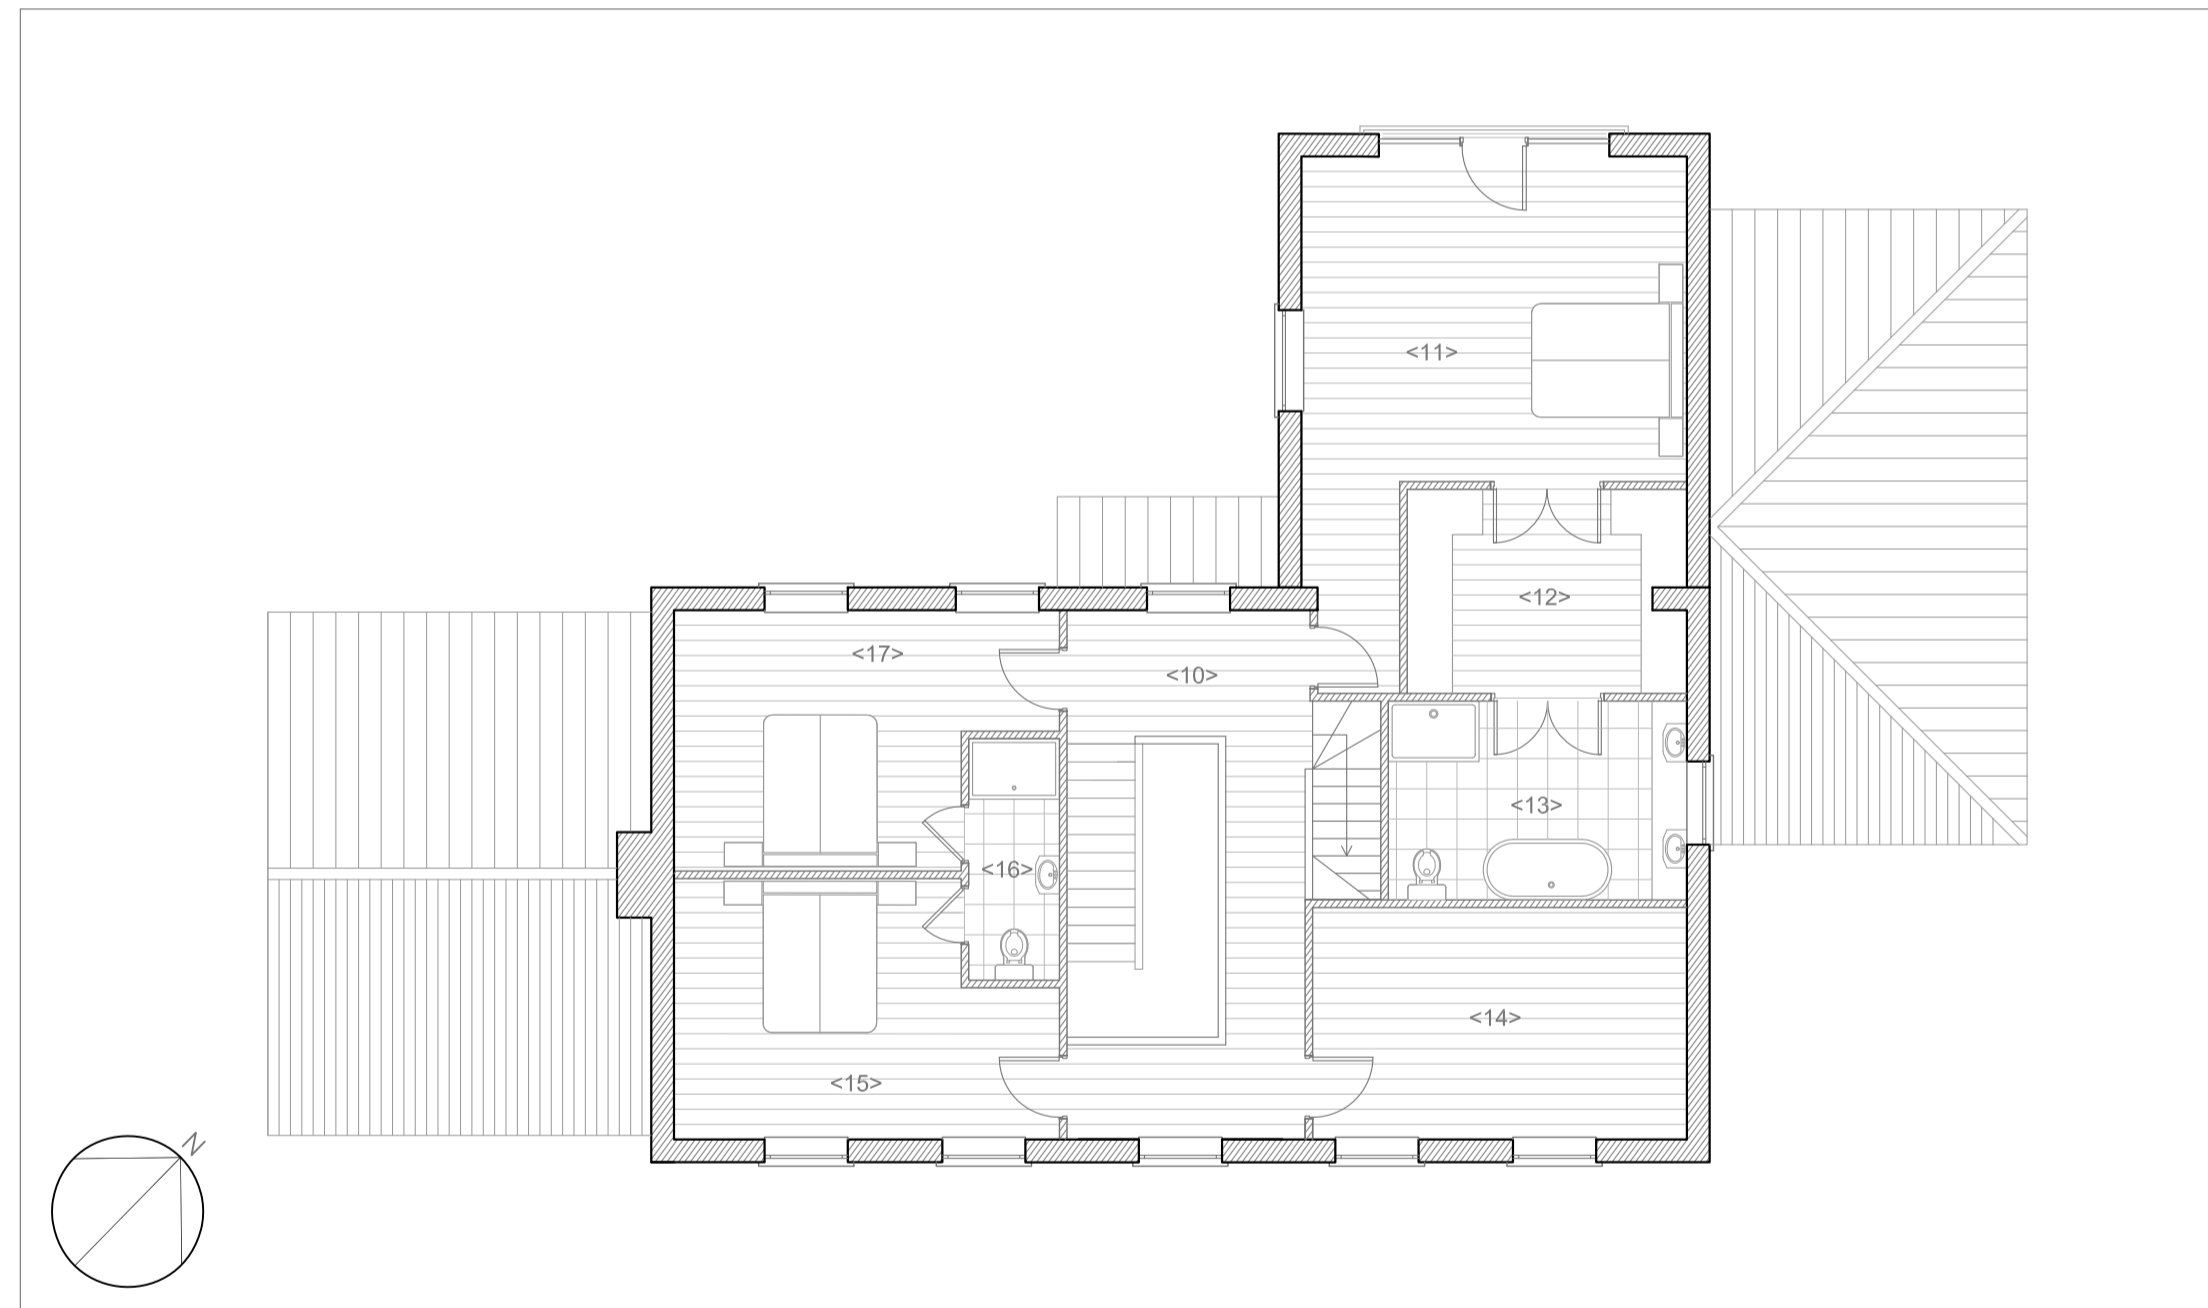

First Floor Plan 1:100

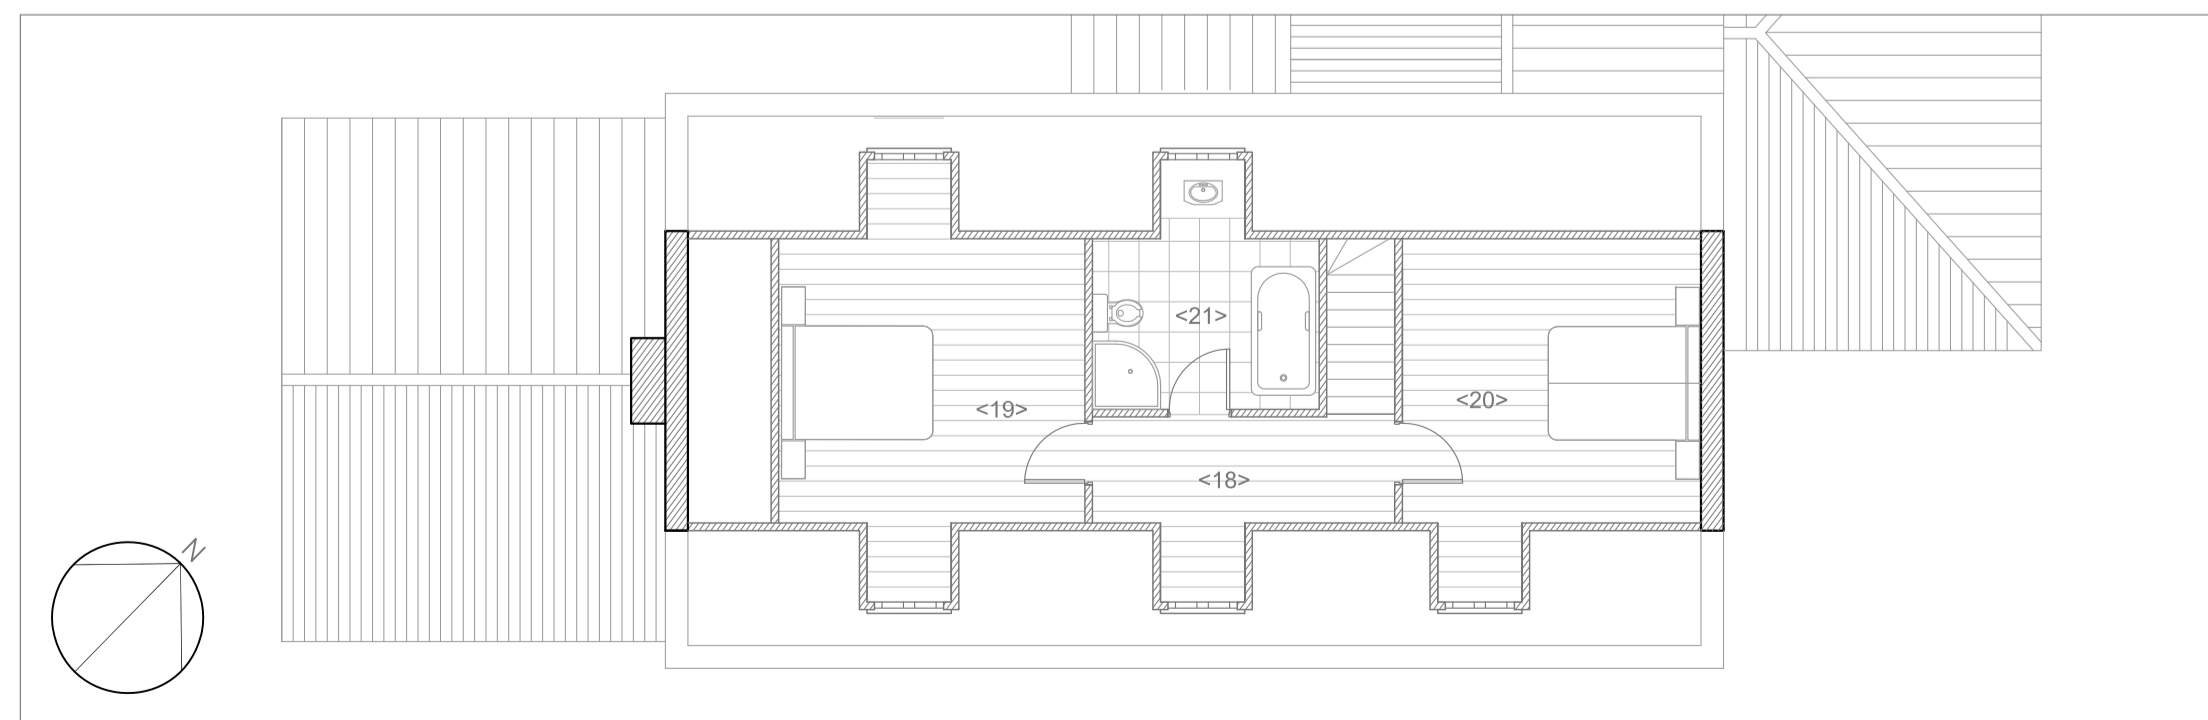

Second Floor Plan 1:100



South-East Elevation 1:100



North-West Elevation 1:100



North-East Elevation 1:100



South-West Elevation 1:100

Notes

Do not scale off this drawing - All dimensions and setting out to be verified on site. If in doubt contact the originator for clarification.
The contents of this drawing are covered by copyright and remain the property of Guy Forman Architect. The drawing is issued on the condition that it is not copied, reproduced, retained or disclosed to any unauthorised person, either wholly or in part without the consent in writing of Guy Forman Architect.

LEGEND (Proposed Ground, First & Second Floor Plans)

- <1> Entrance Hall
- <2> Living Room
- <3> Garden Room
- <4> WC
- <5> Kitchen
- <6> Dining Space
- <7> Utility Room
- <8> Office / Study
- <9> Dining Room
- <10> Landing
- <11> Master Bedroom
- <12> Dressing Room
- <13> En-Suite
- <14> Office/ Study
- <15> Double Bedroom
- <16> En-suite
- <17> Double Bedroom
- <18> Landing
- <19> Double Bedroom
- <20> Double Bedroom
- <21> Bathroom

Ground Floor Area	183.4m ²
First Floor Area	116.6m ²
Second Floor Area	49.6m ²
TOTAL	349.6m² (G.I.A.)

Rev	Description	Date	By	CHK
-----	-------------	------	----	-----

For Information

Bungley Lane, Kirton - Phase 2
Plot 3

guyforman
ARCHITECT
Guy Forman BA (Hons) MArch
tel 07958 188257

Proposed
Plans/ Elevations

Scale: A1 Sheet	Date: 11/06/19	Drawn: GF	Checked: GF
Drawing No.: 331/3-SPE-P-03			Rev: DRFT3