


Ground Floor Plan 1:100



South Elevation 1:100



North Elevation 1:100

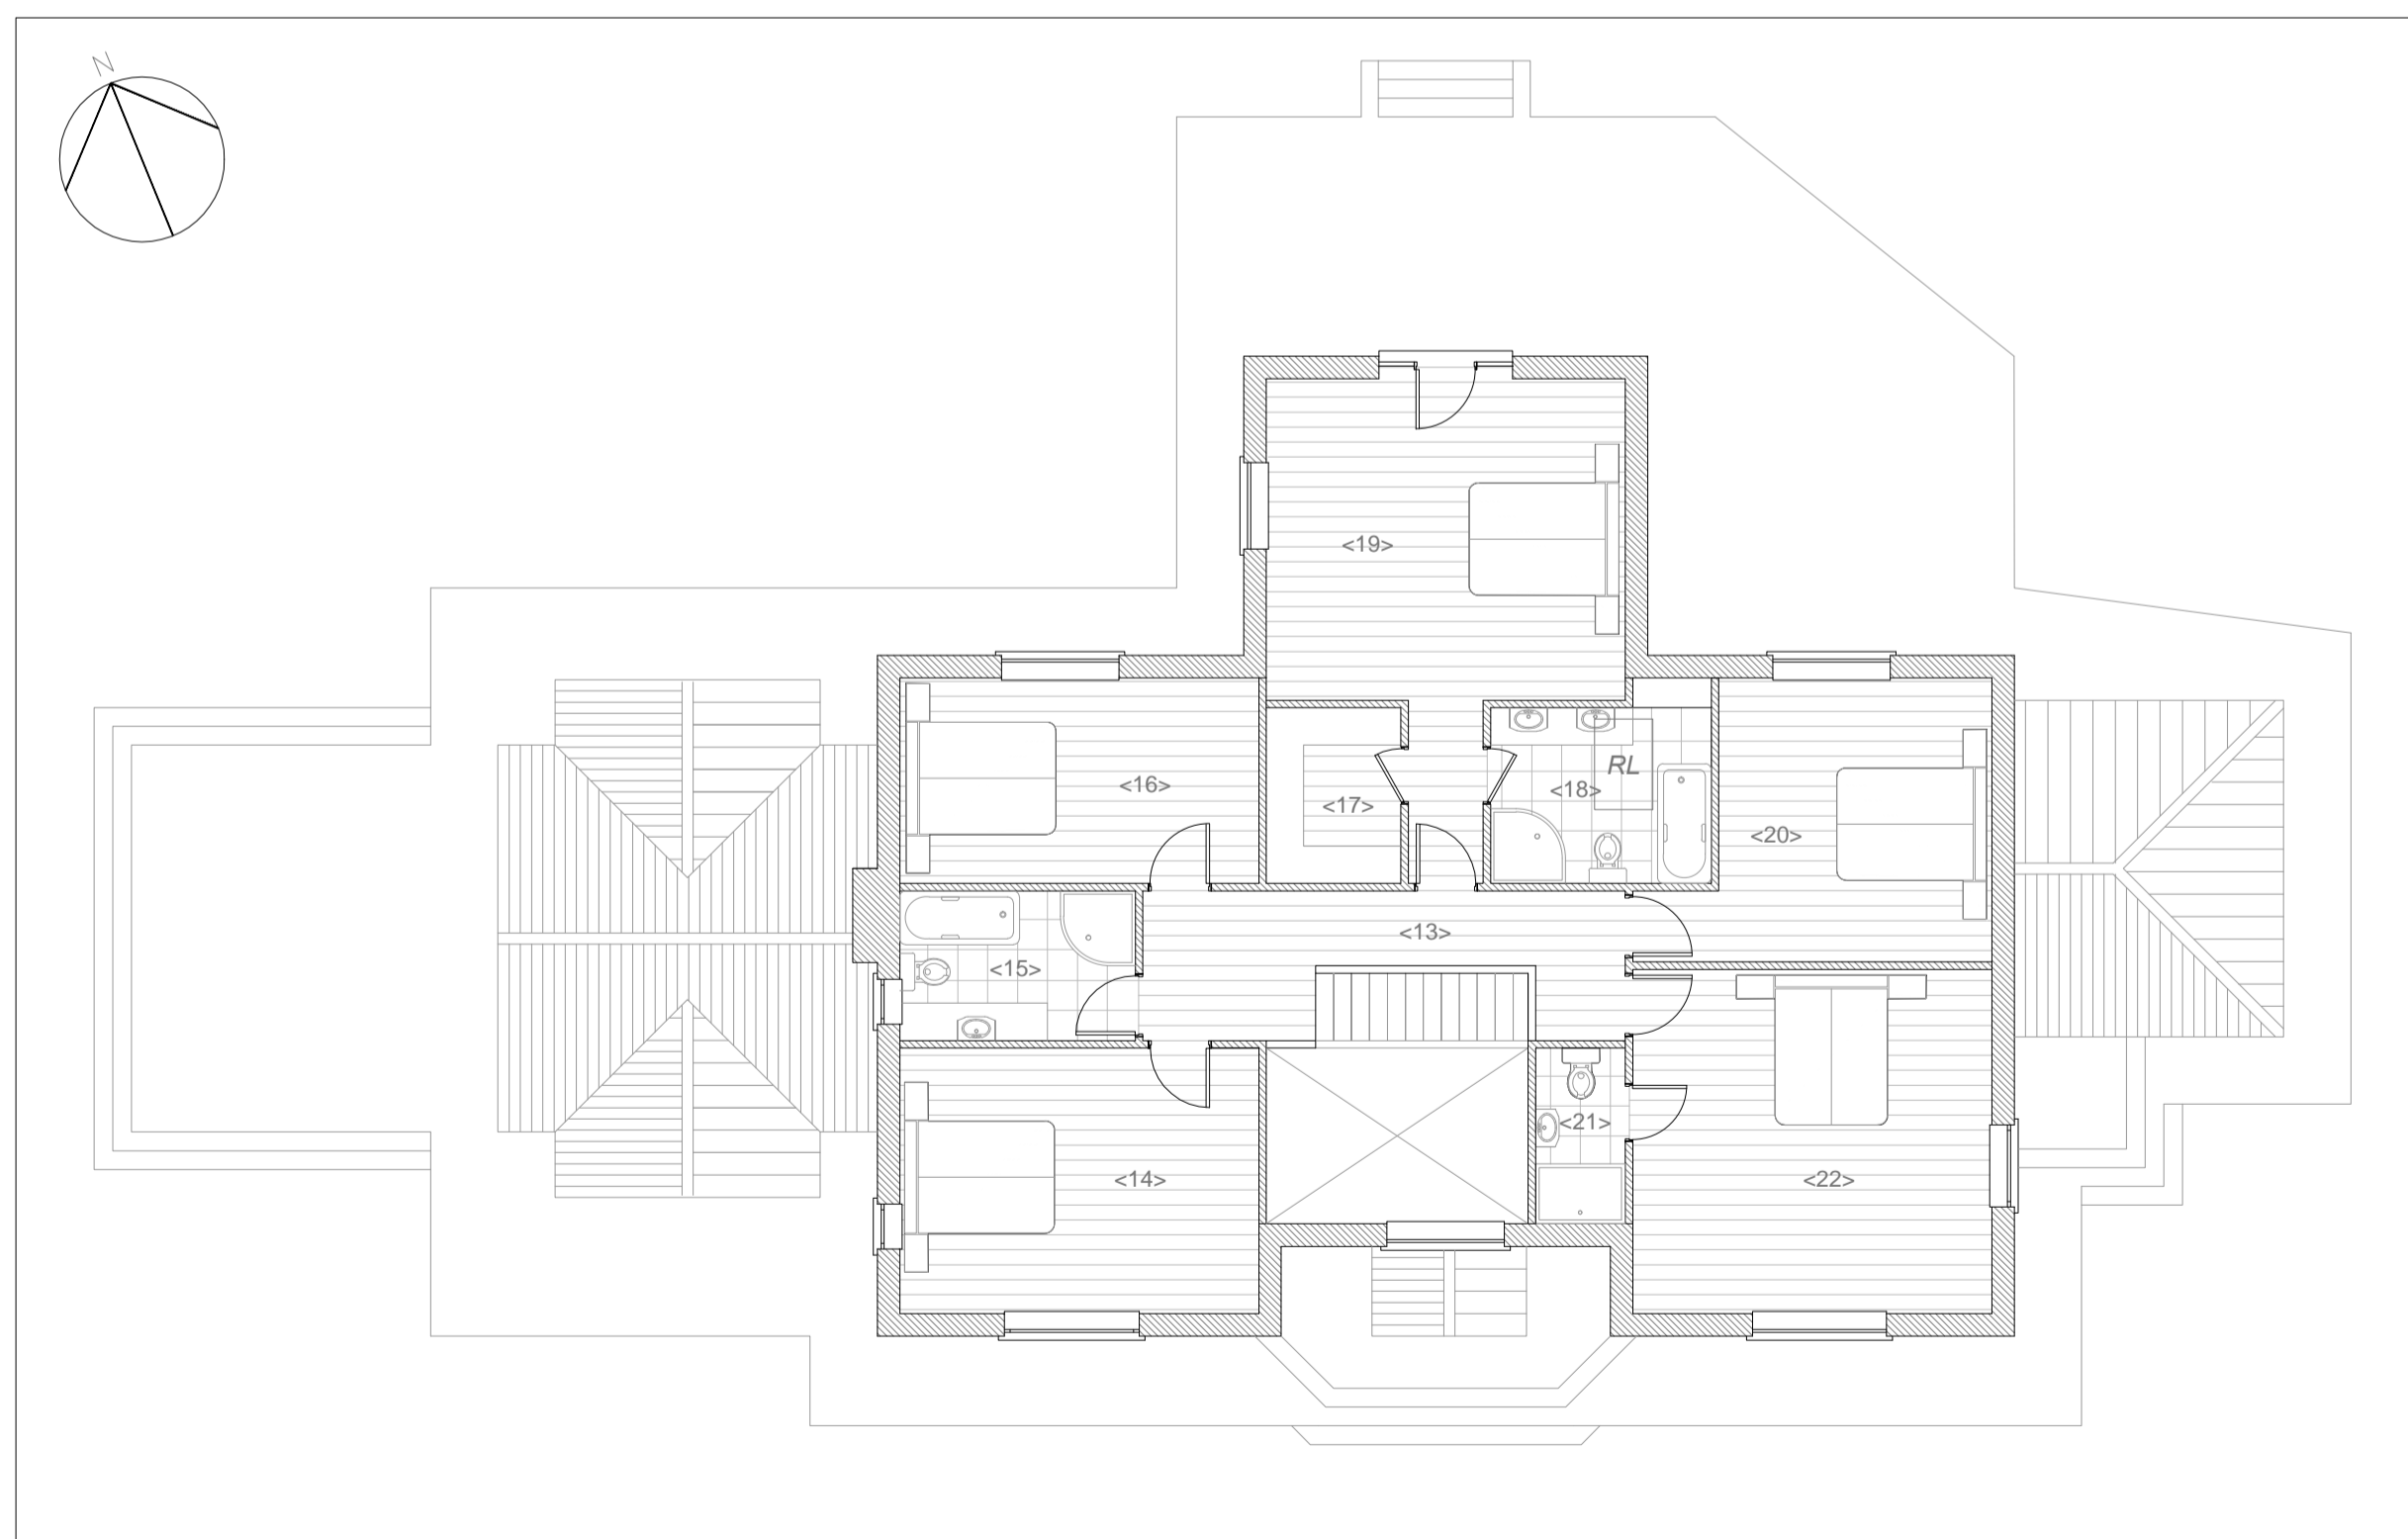

First Floor Plan 1:100



East Elevation 1:100



West Elevation 1:100