



Ground Plan 1:100

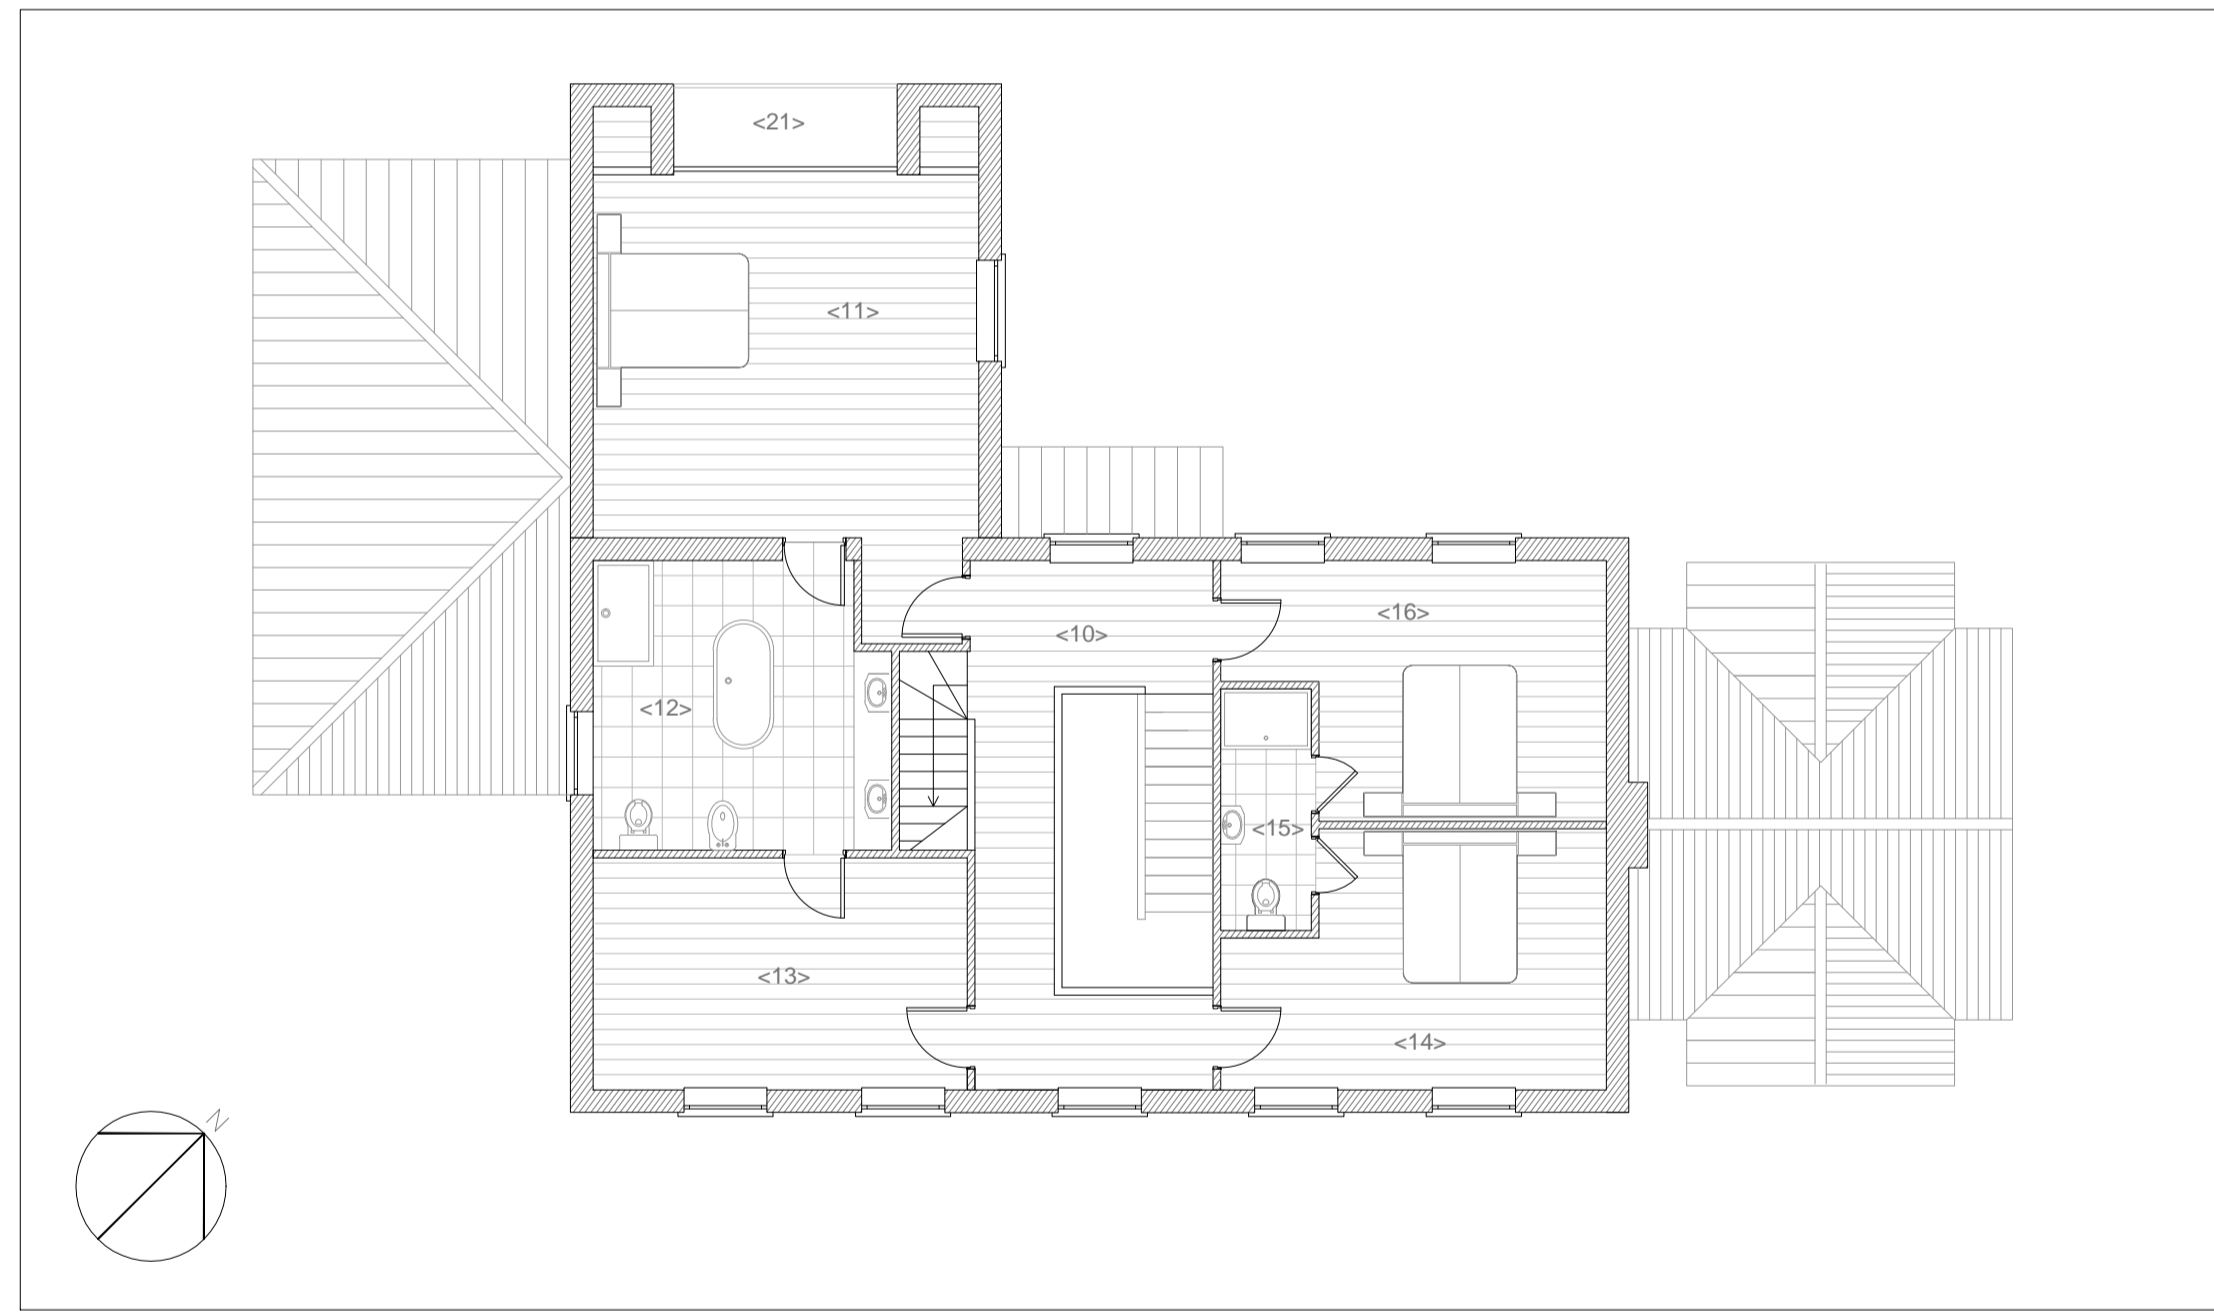

First Floor Plan 1:100

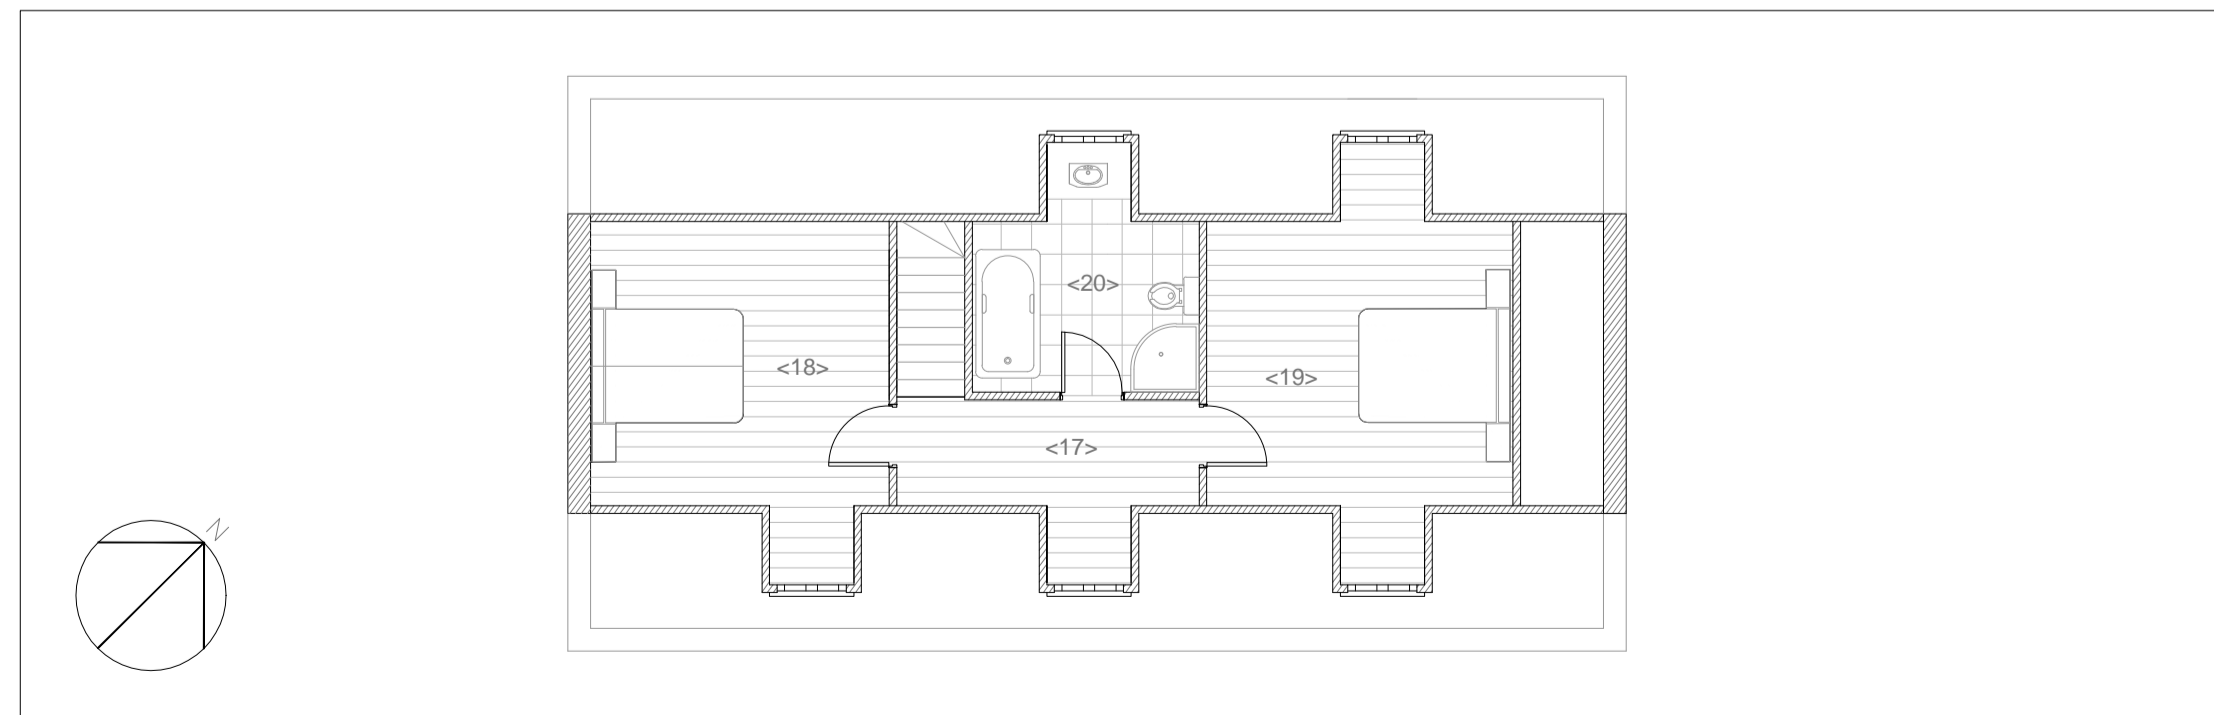

Second Floor Plan 1:100




South-East Elevation 1:100



North-West Elevation 1:100



North-East Elevation 1:100

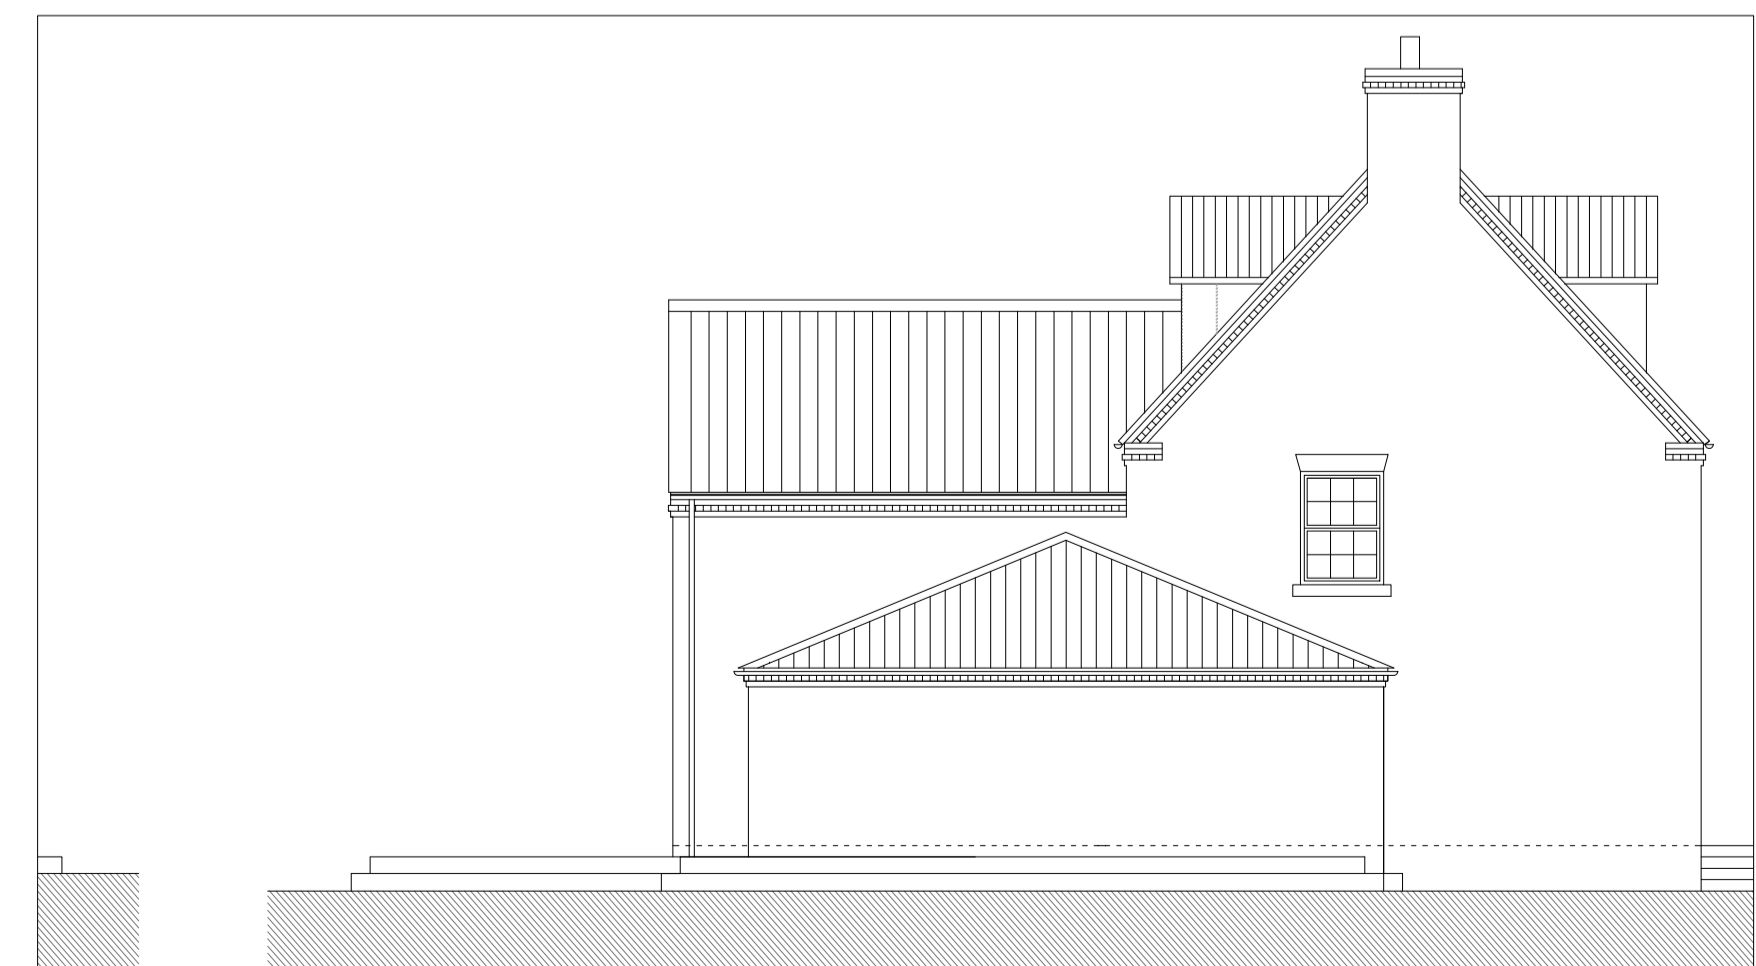

South-West Elevation 1:100