


1:75 @ A1



1:100 @ A1



1:100 @ A1

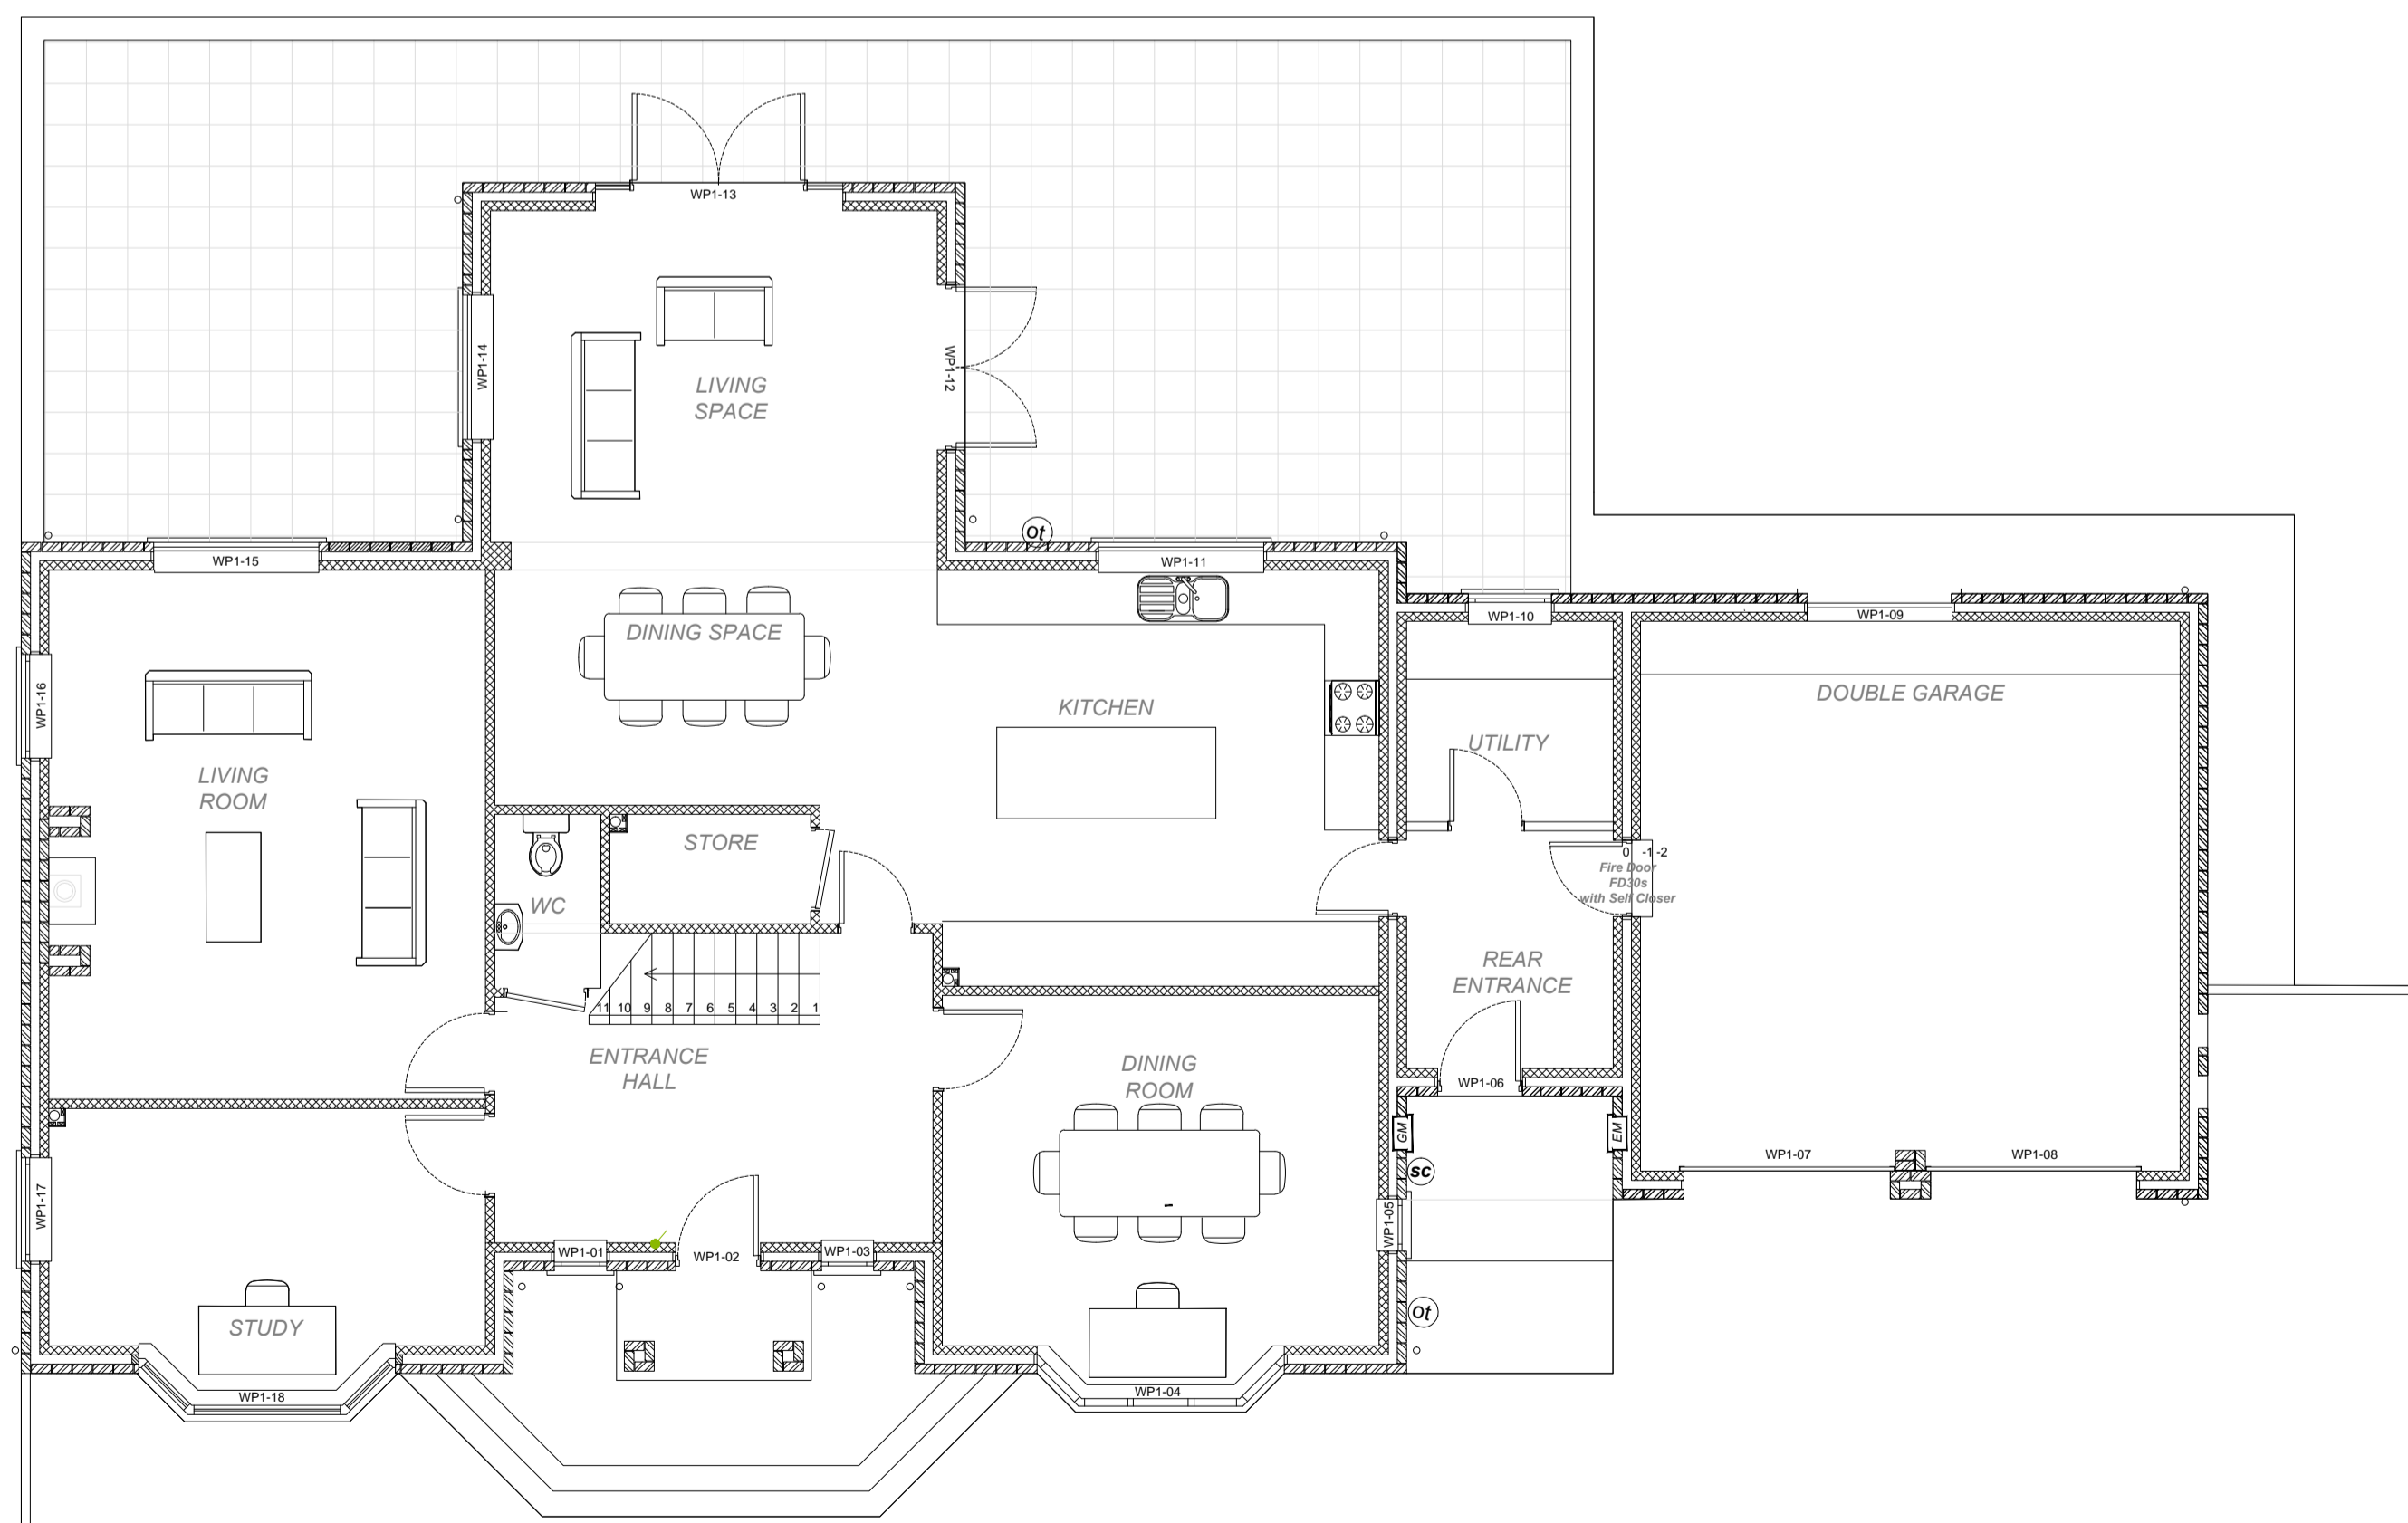

1:75 @ A1



1:100 @ A1



1:100 @ A1